


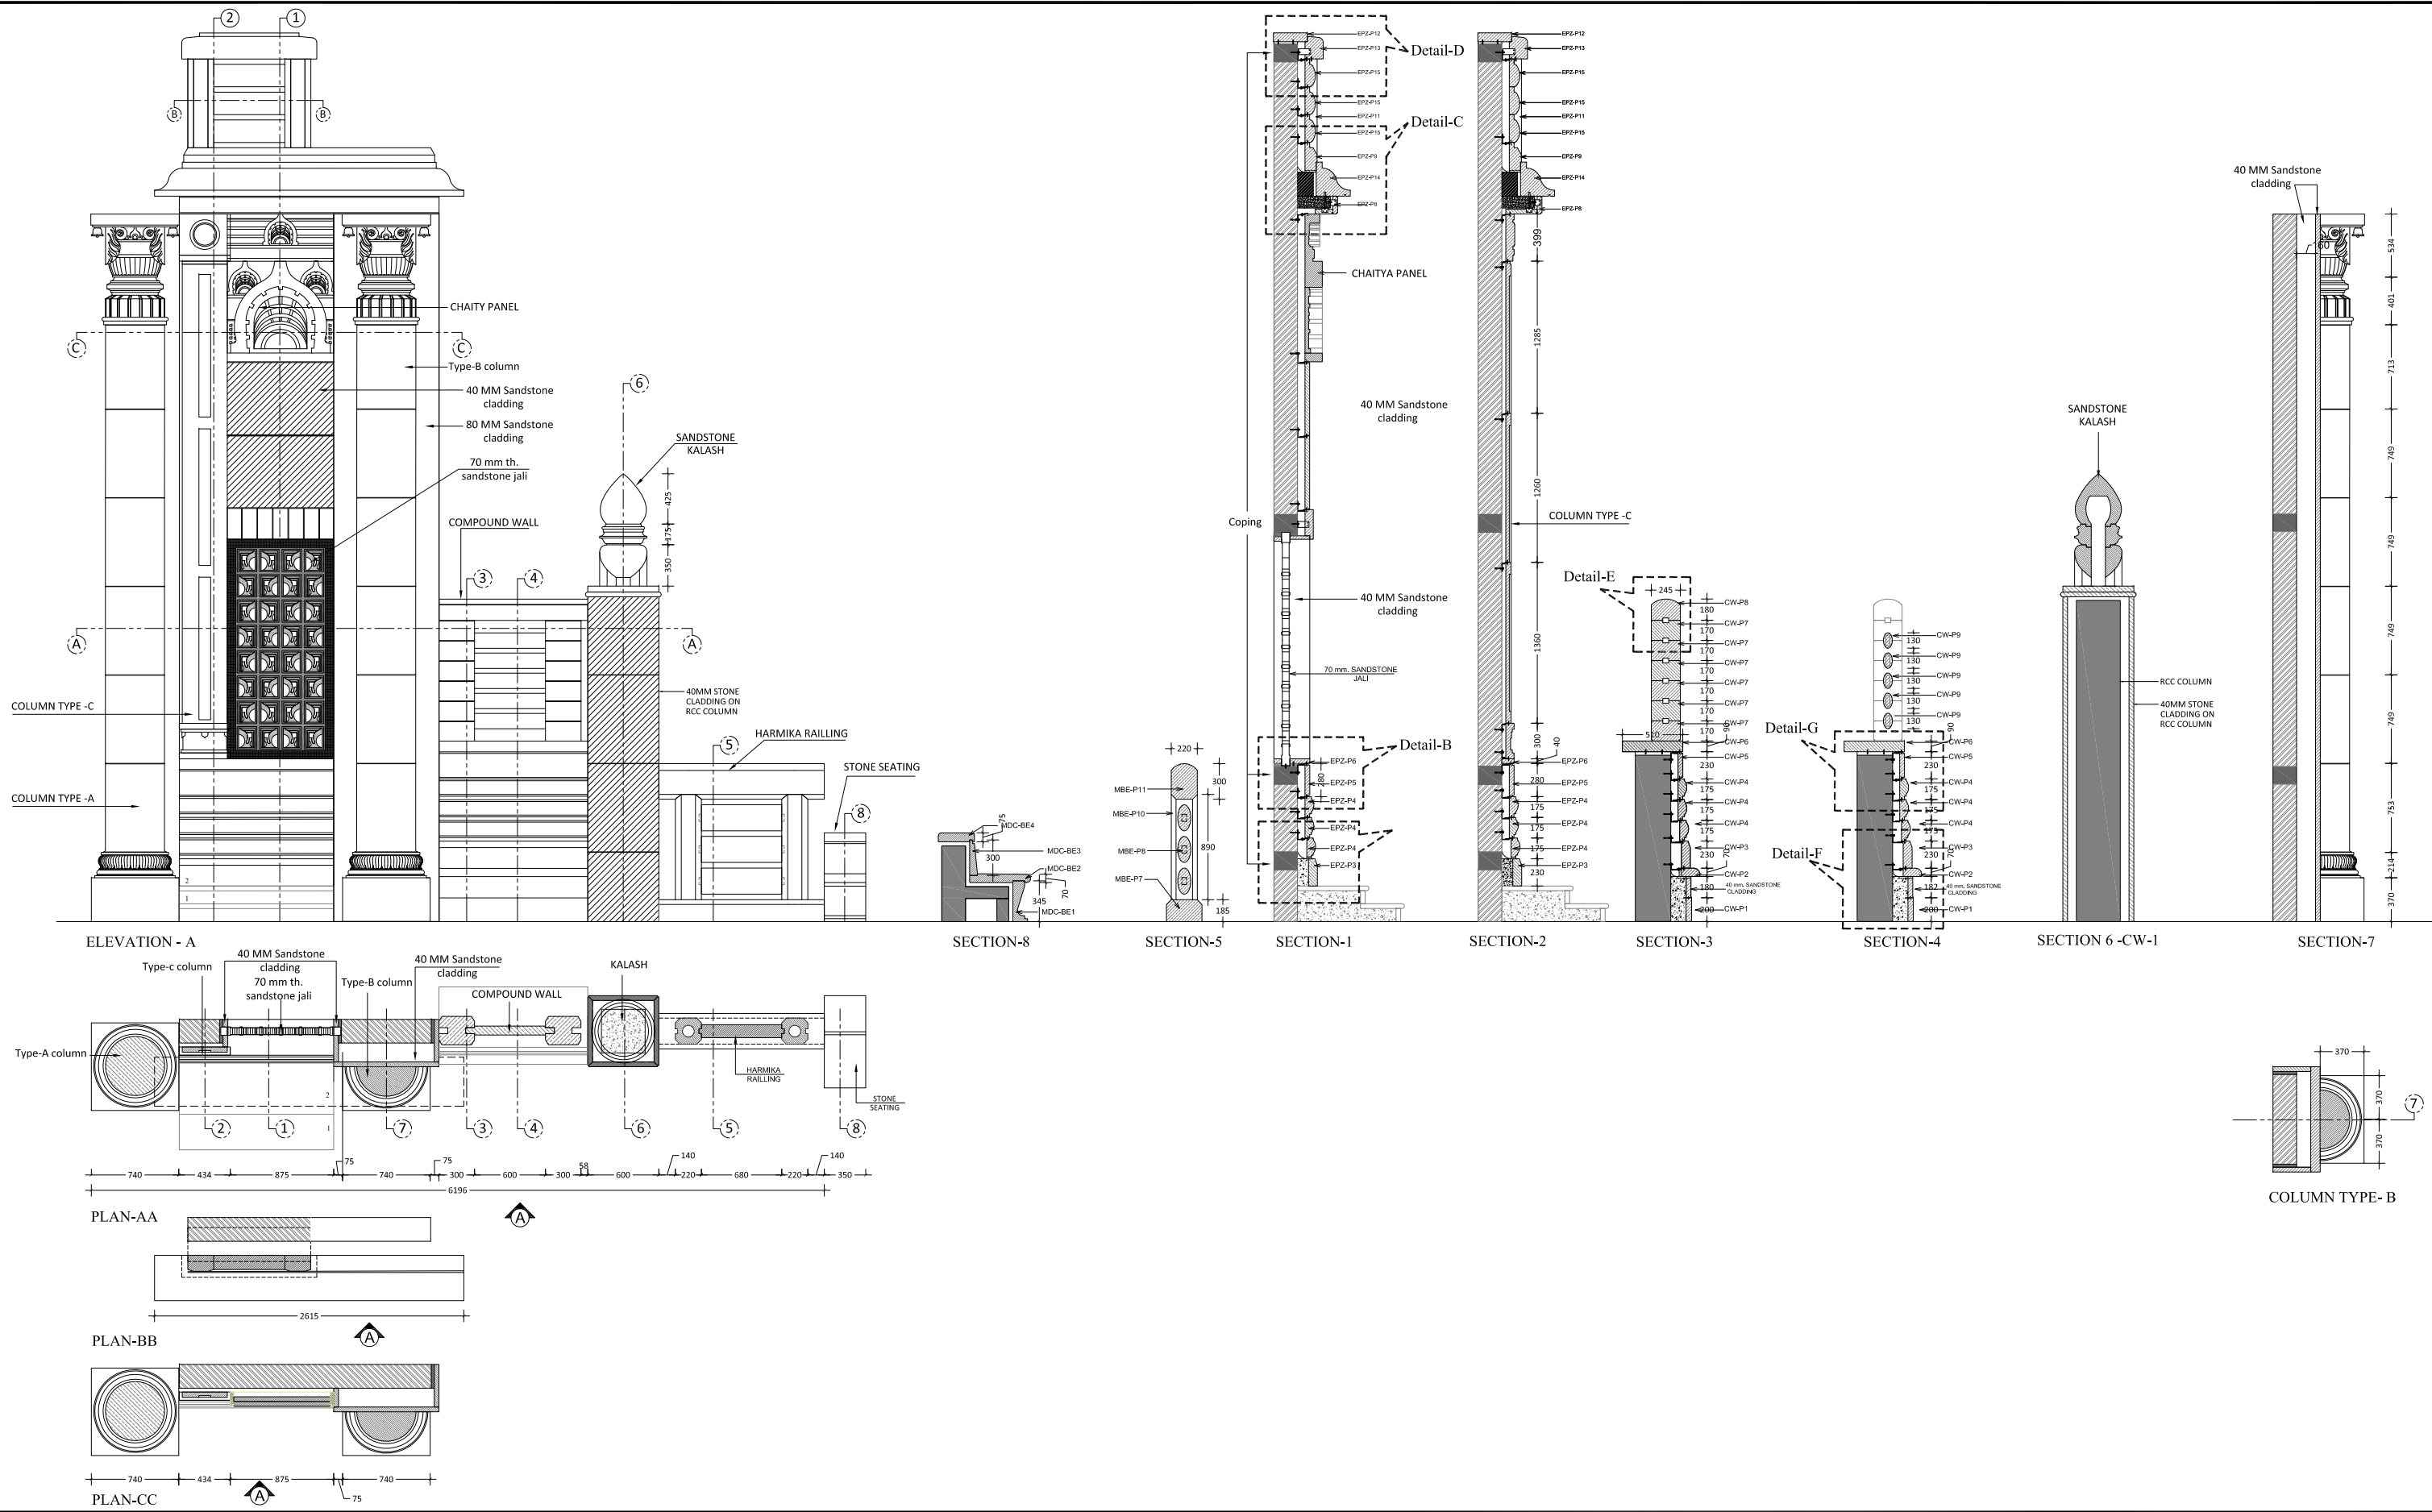

PROJECT

GMDBA MOCKUP DRAWING

DRAWING No. :- GMDBA-AUM-MU-001

DRAWING NAME :- PLAN,ELEVATION AND SECTION

DATE:- 22-10-2020

SCALE :- NTS

DESIGN & BUILD

SHAPOORJI PALLONJI & CO . Ltd.

ENGINEERING & CONSTRUCTION

DESIGN & BUILD DIVISION












Contractor Building,1st Floor,Ramjibhai Kamani Marg,Ballard Estate,Mum-400 038


T+91 22 6623 3500 F+91 22 6623 3533


DRAWN BY

AUM ENTERPRISES

e-mail : mail@aumenterprises.net

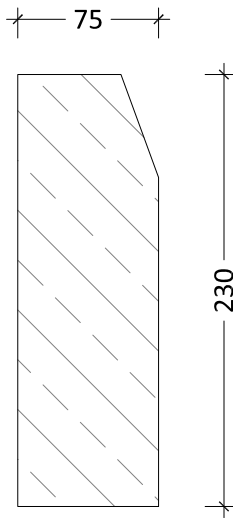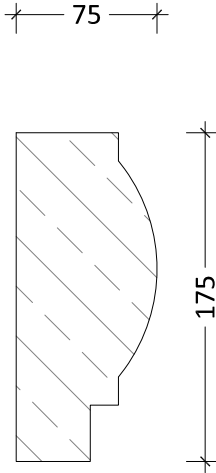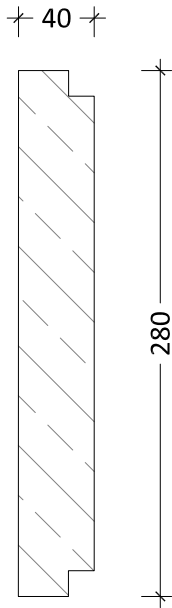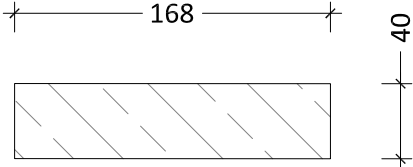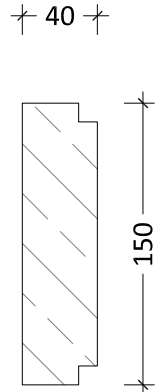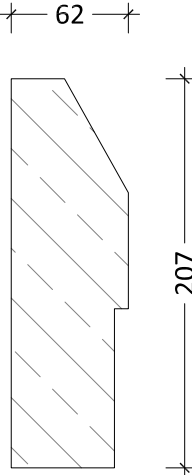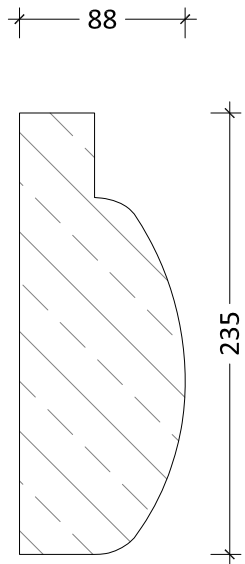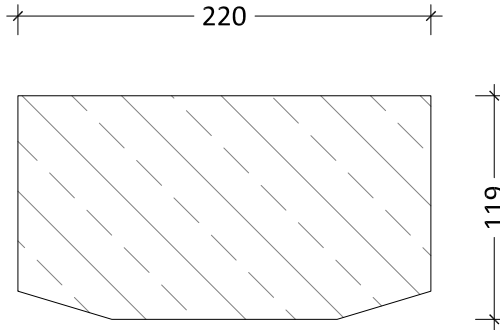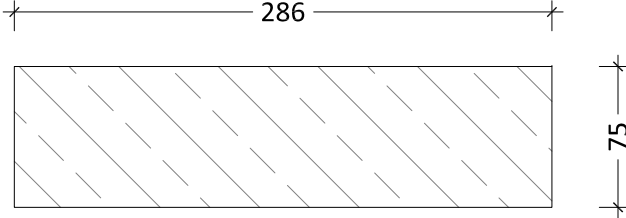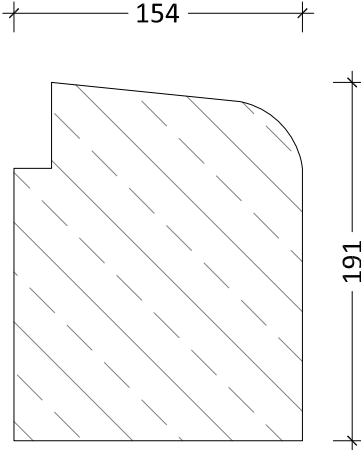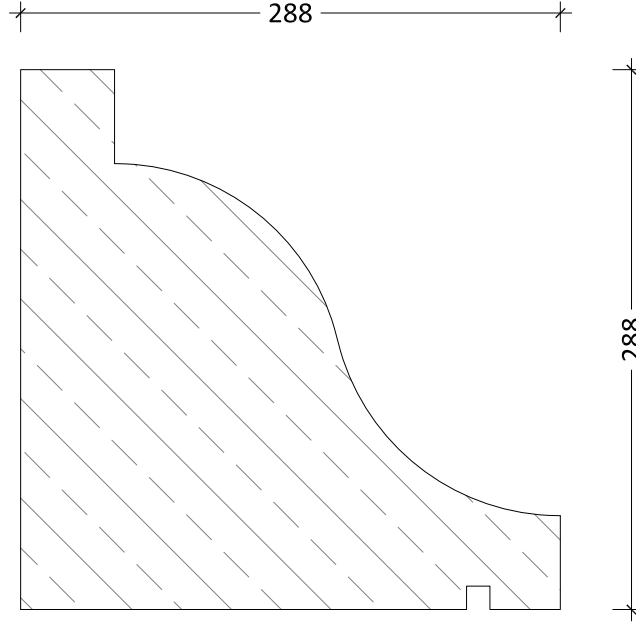Profile EPZ-P3 Size - 75 x 230mm Material - Sandstone Finish - Honned Coat - WR 	Profile EPZ-P4 Size - 75 x 175mm Material - Sandstone Finish - Honned Coat - WR 	Profile EPZ-P5 Size - 40 x 280mm Material - Sandstone Finish - Honned Coat - WR 	Profile EPZ-P6 Size - 168 x 40 mm Material - Sandstone Finish - Honned Coat - WR 	Profile EPZ-P8 Size - 40 x 150mm Material - Sandstone Finish - Honned Coat - WR 	Profile EPZ-P9 Size - 60 x 210mm Material - Sandstone Finish - Honned Coat - WR 	Profile EPZ-P15 Size - 90 x 235mm Material - Sandstone Finish - Honned Coat - WR 
Profile EPZ-P11 Size - 119 x 220mm Material - Sandstone Finish - Honned Coat - WR 	Profile EPZ-P12 Size - 285 x 75mm Material - Sandstone Finish - Honned Coat - WR 	Profile EPZ-P13 Size - 190 x 150 mm Material - Sandstone Finish - Honned Coat - WR 	Profile EPZ-P14 Size - 288 x 288mm Material - Sandstone Finish - Honned Coat - WR 			

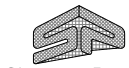PROJECT GMDBA MOCKUP DRAWING	DRAWING No. :- GMDBA-AUM-MU-003 DRAWING NAME :- STONE DETAIL DATE:- 22-10-2020 SCALE :- NTS	DESIGN & BUILD SHAPOORJI PALLONJI & CO . Ltd.  ENGINEERING & CONSTRUCTION DESIGN & BUILD DIVISION Contractor Building,1st Floor,Ramjibhai Kamani Marg,Ballard Estate,Mum-400 038 T+91 22 6623 3500 F+91 22 6623 3533	DRAWN BY AUM ENTERPRISES e-mail : mail@aumenteprises.net 
--	--	---	---

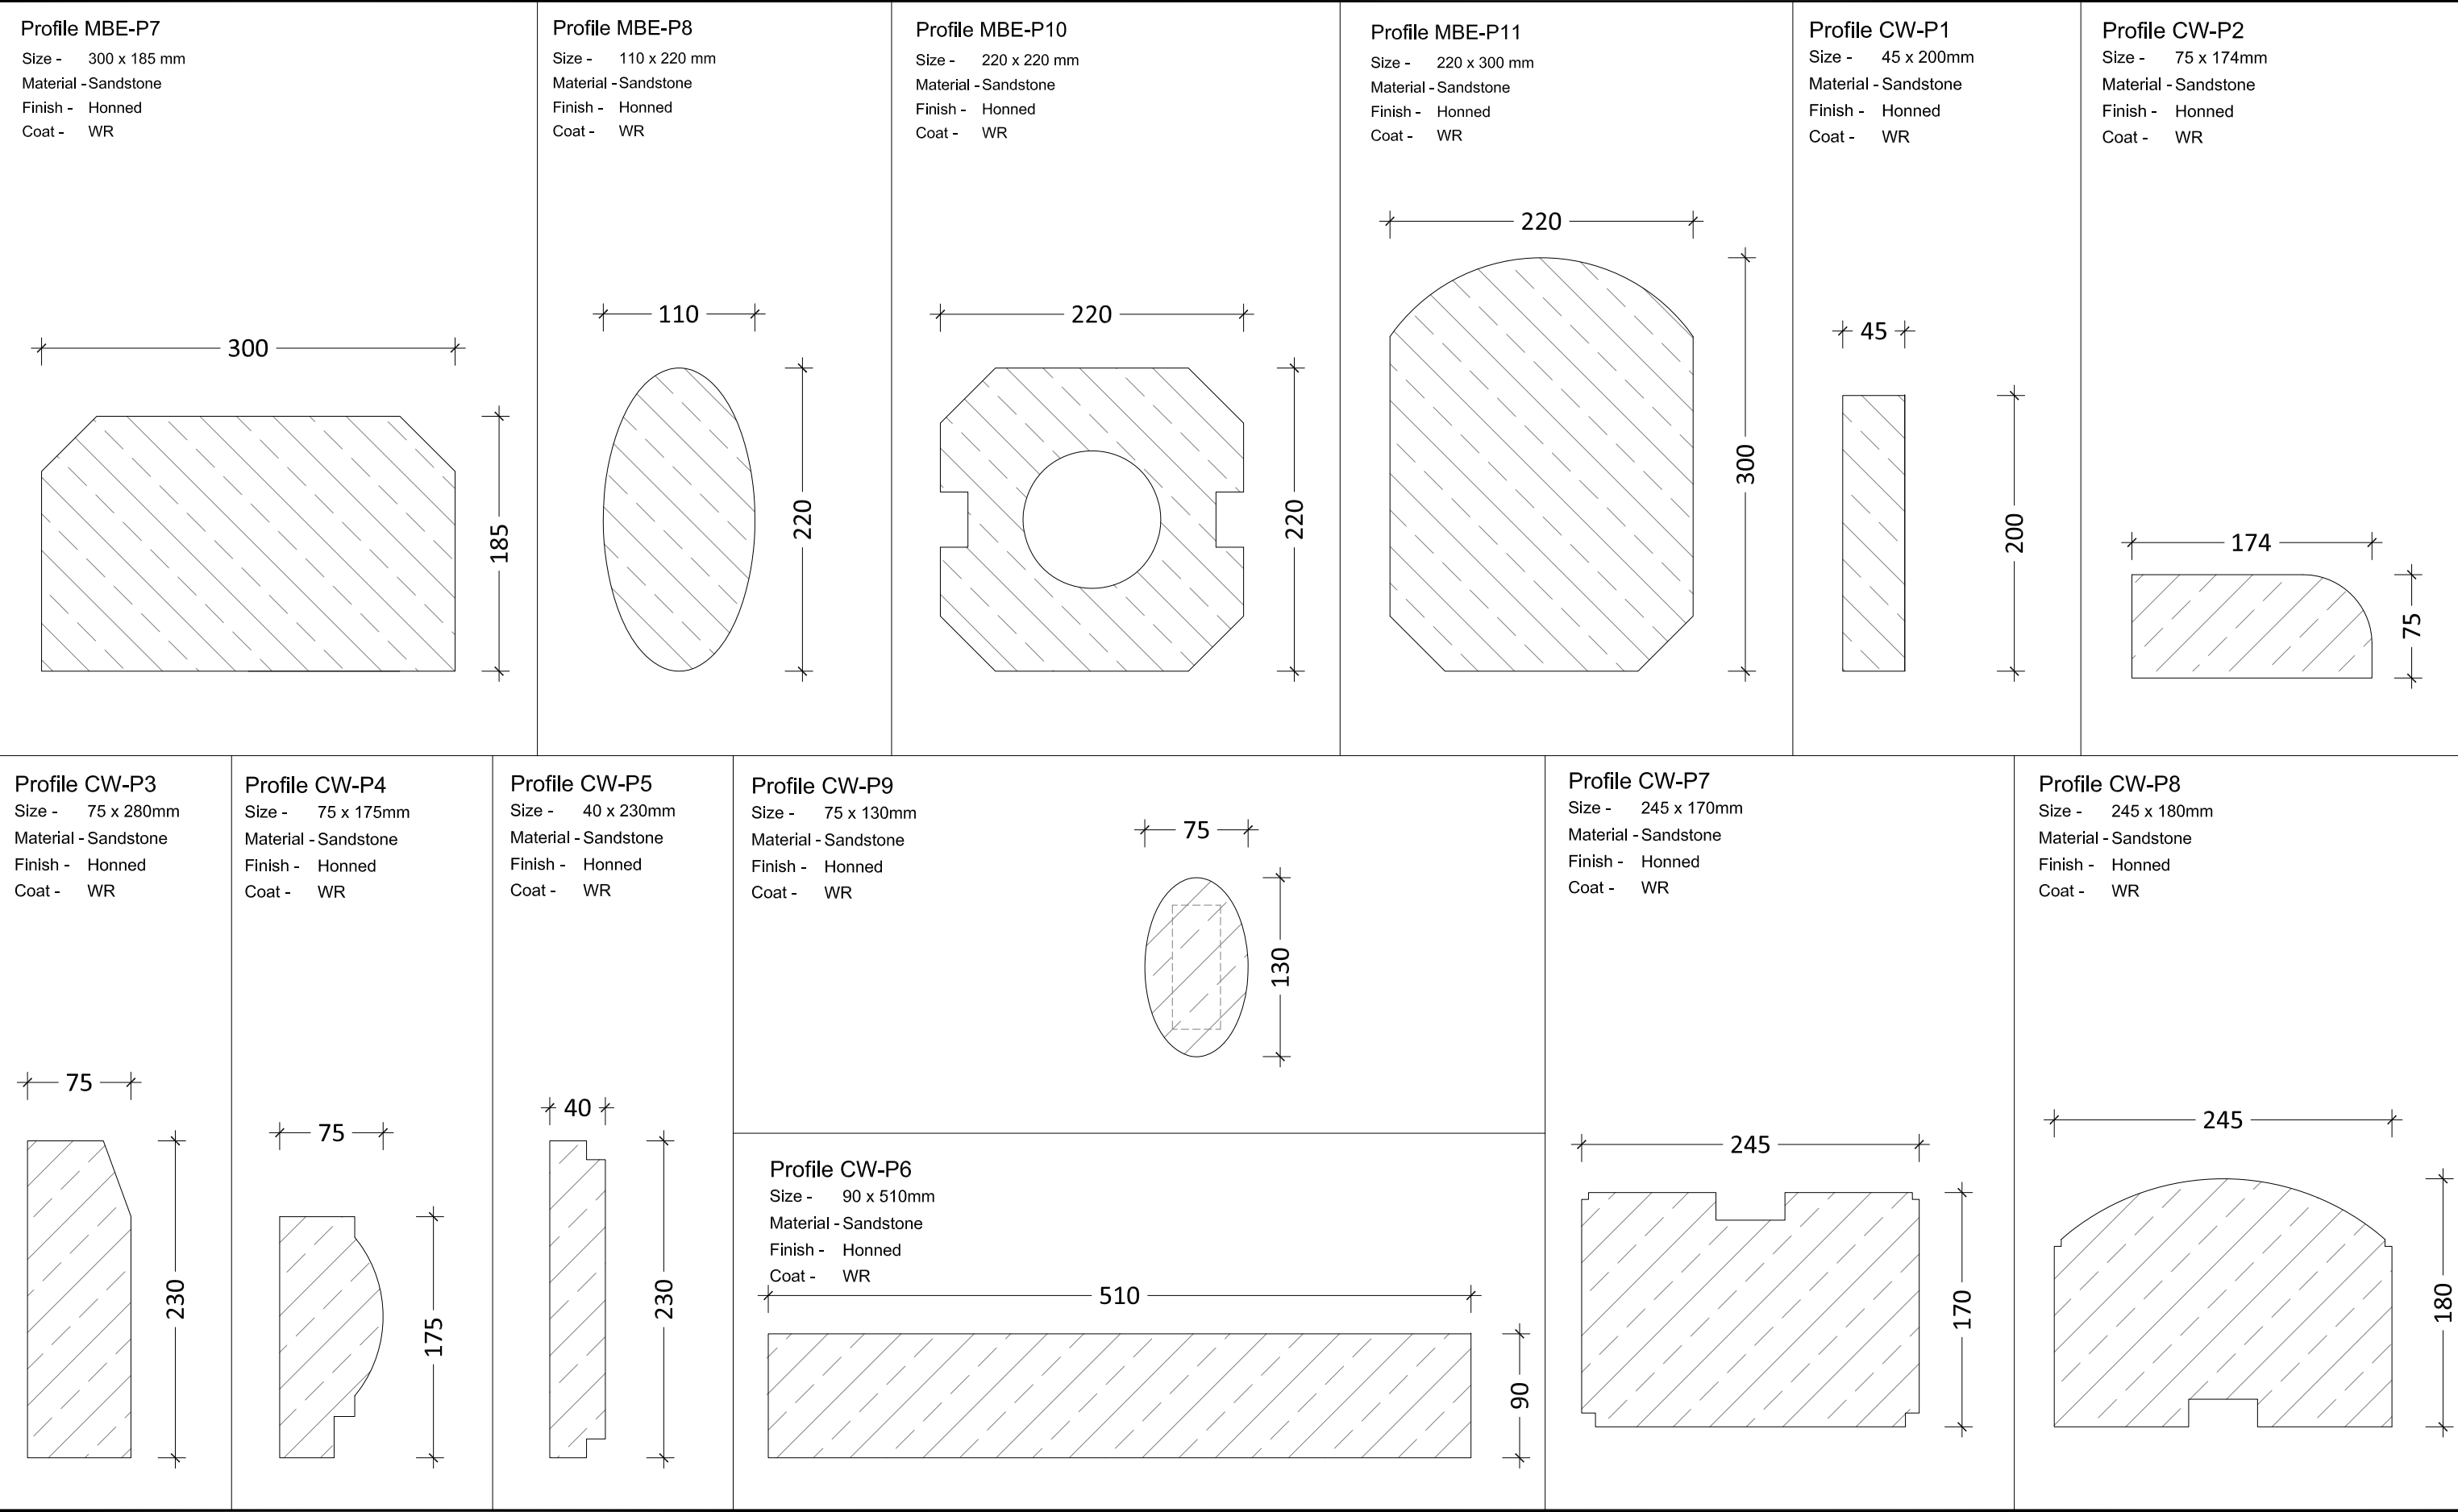


Profile MDC-BE1

Size - 125 x 345 x 305mm

Material - Granite

Finish - Honned

Coat - WR

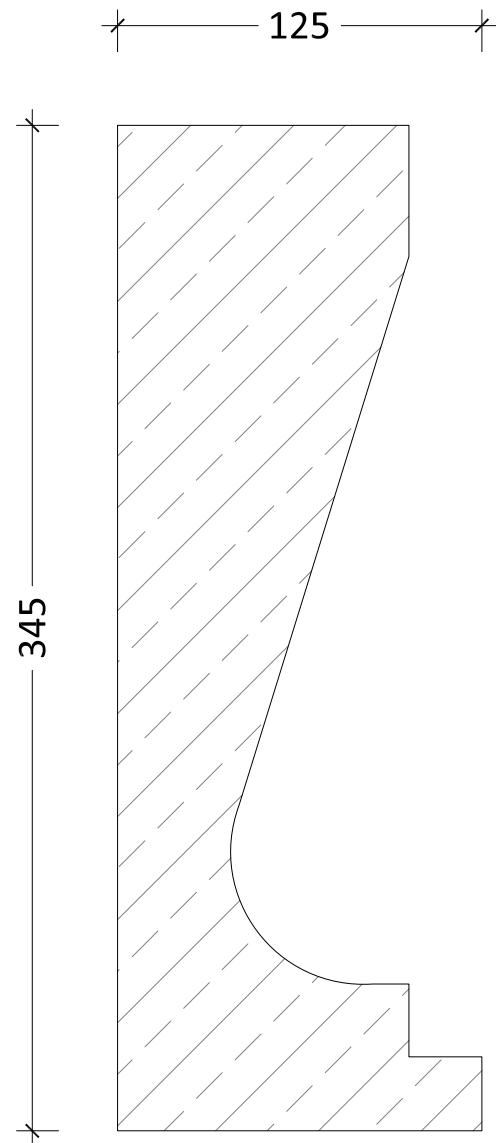


Profile MDC-BE3

Size - 65 x 300 x 305mm

Material - Granite

Finish - Honned

Coat - WR

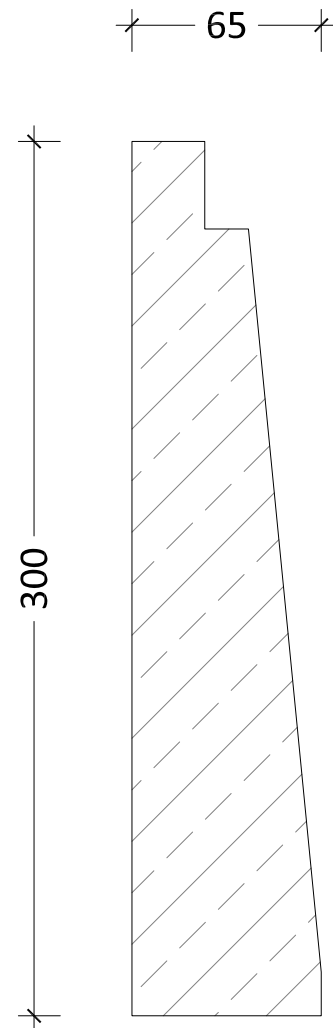


Profile MDC-BE4

Size - 75 x 305 x 305mm

Material - Sandstone

Finish - Honned

Coat - WR

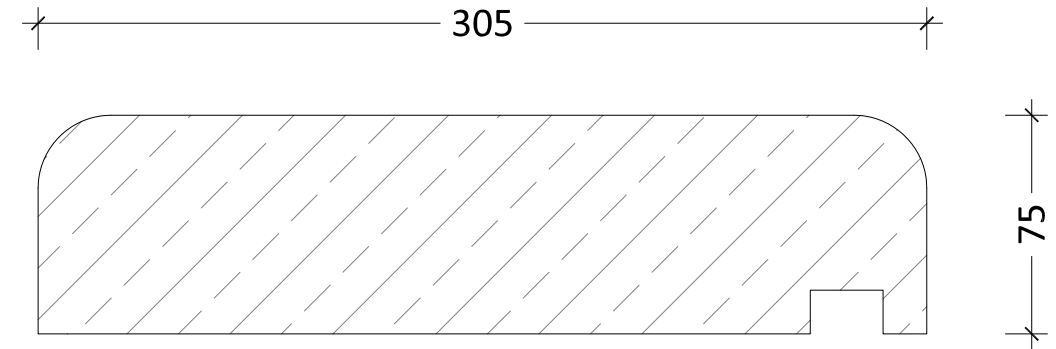


Profile MDC-BE2

Size - 75 x 515 x 305mm

Material - Granite

Finish - Honned

Coat - WR

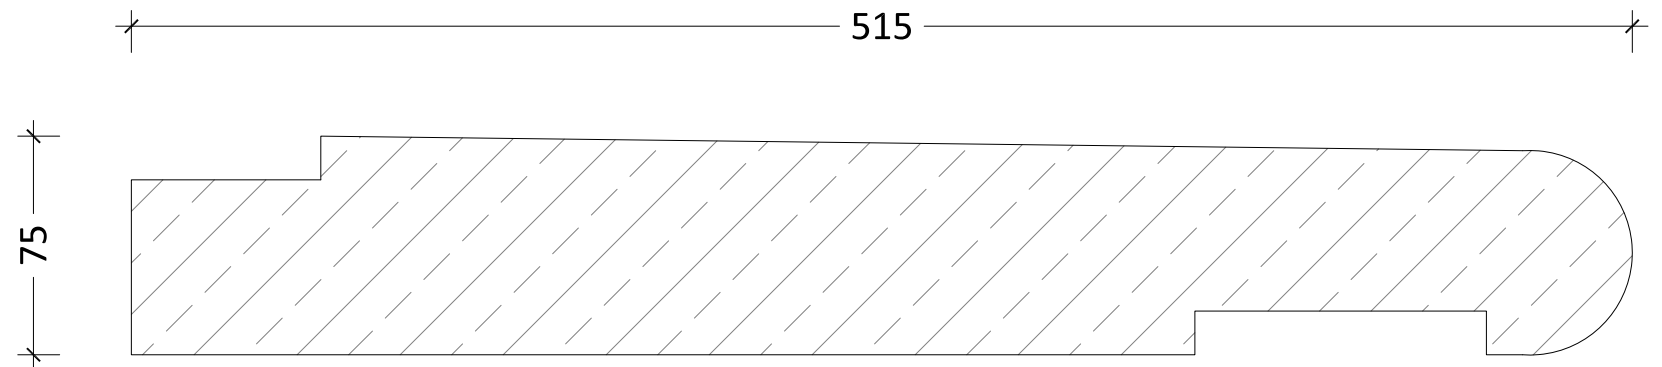

PROJECT

GMDBA MOCKUP DRAWING

DRAWING No. :- GMDBA-AUM-MU-005

DRAWING NAME :- STONE DETAIL

DATE:- 22-10-2020

SCALE :- NTS

DESIGN & BUILD

SHAPOORJI PALLONJI & CO . Ltd.




ENGINEERING & CONSTRUCTION
DESIGN & BUILD DIVISION
Contractor Building, 1st Floor, Ramjibhai
Kamani Marg, Ballard Estate, Mum-400 038
T +91 22 6623 3500 F +91 22 6623 3533


DRAWN BY

AUM ENTERPRISES
e-mail : mail@aumenterprises.net




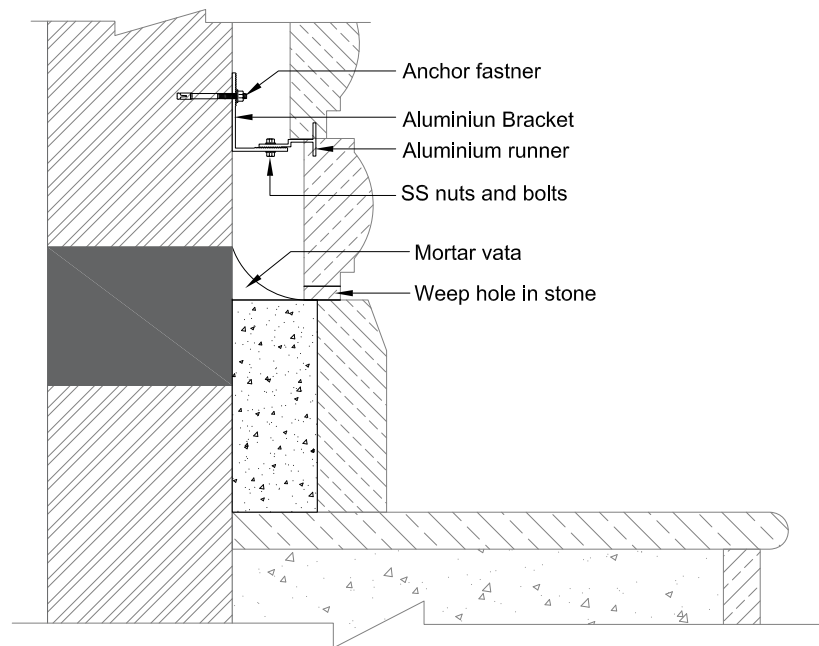


Detail-A

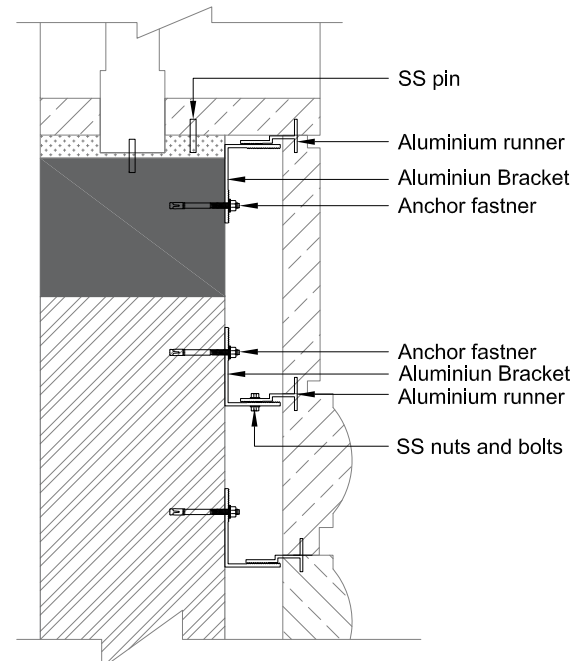


Detail-B

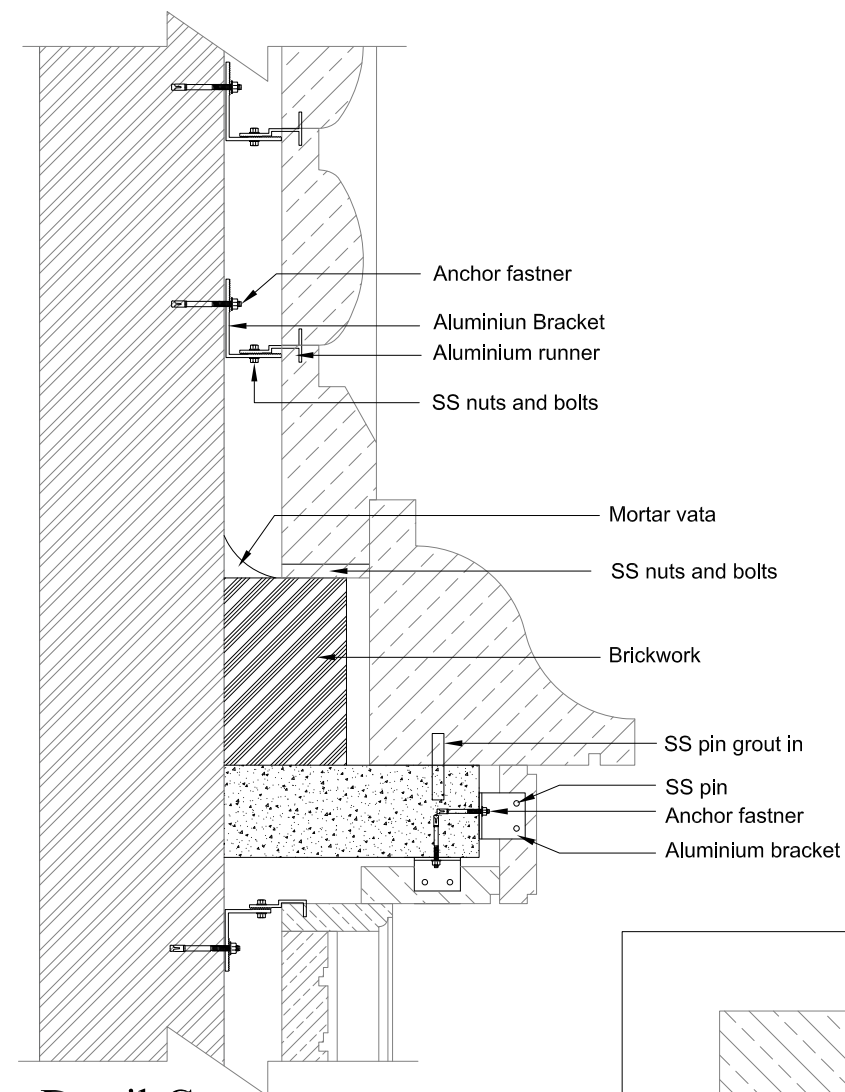


Detail-C

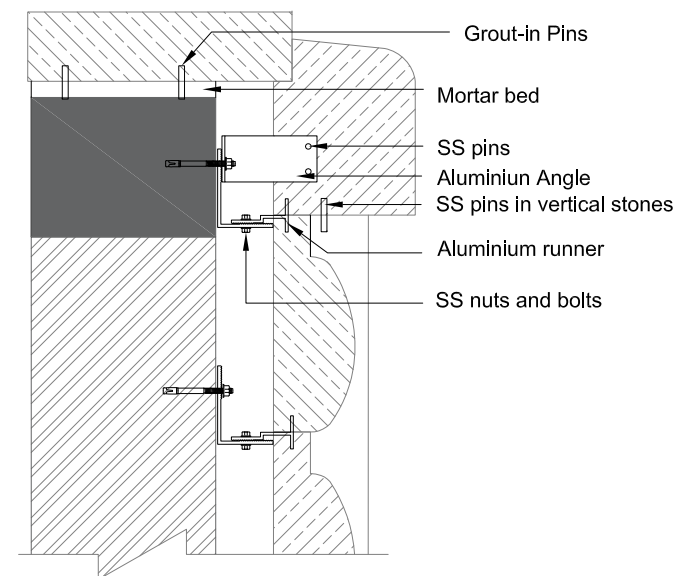


Detail-D

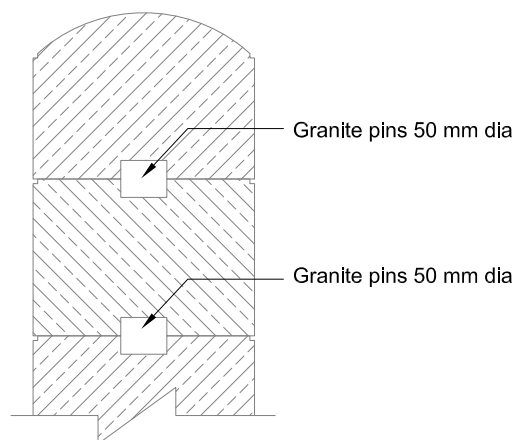

Detail-E

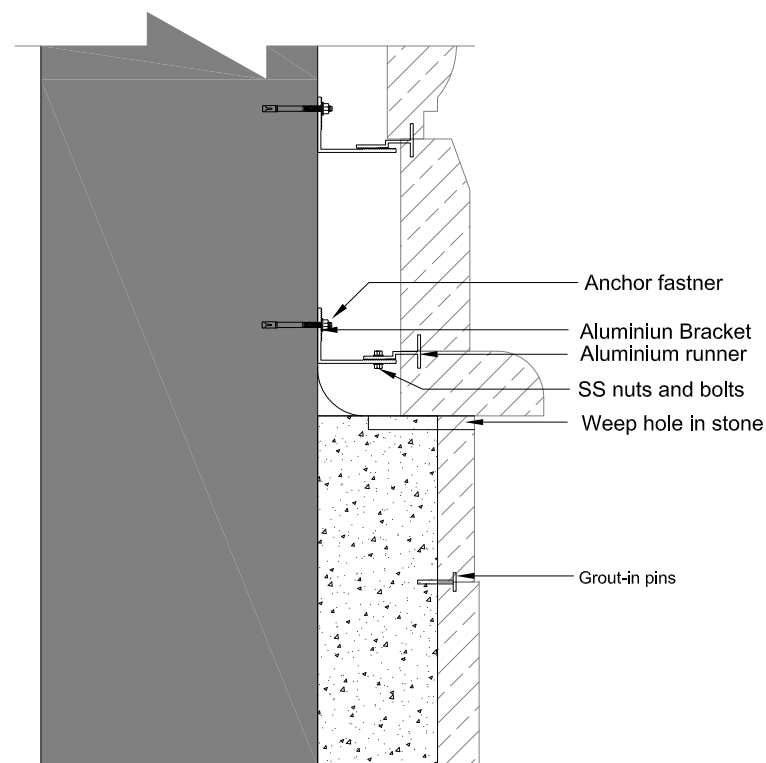

Detail-F

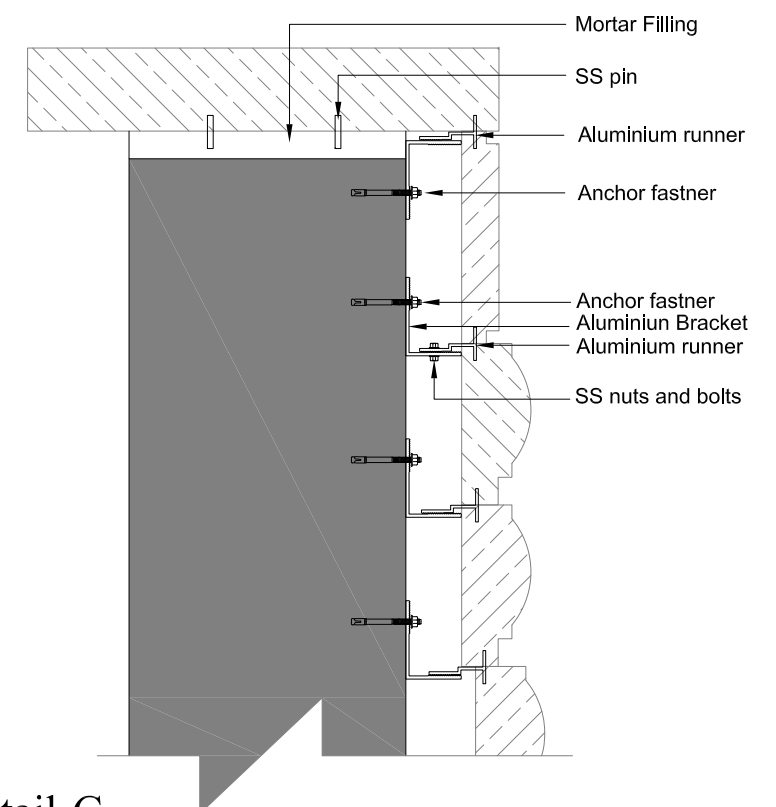

Detail-G

PROJECT

GMDBA MOCKUP DRAWING


DRAWING No. :- GMDBA-AUM-MU-006

DRAWING NAME :- STONE FIXING DETAIL

DATE:- 22-10-2020 SCALE :- NTS

DESIGN & BUILD



SHAPOORJI PALLONJI & CO . Ltd.

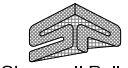 **ENGINEERING & CONSTRUCTION**
DESIGN & BUILD DIVISION
Contractor Building, 1st Floor, Ramjibhai
Kamani Marg, Ballard Estate, Mum-400 038
T +91 22 6623 3500 F +91 22 6623 3533

DRAWN BY

AUM ENTERPRISES
e-mail : mail@aumenterprises.net



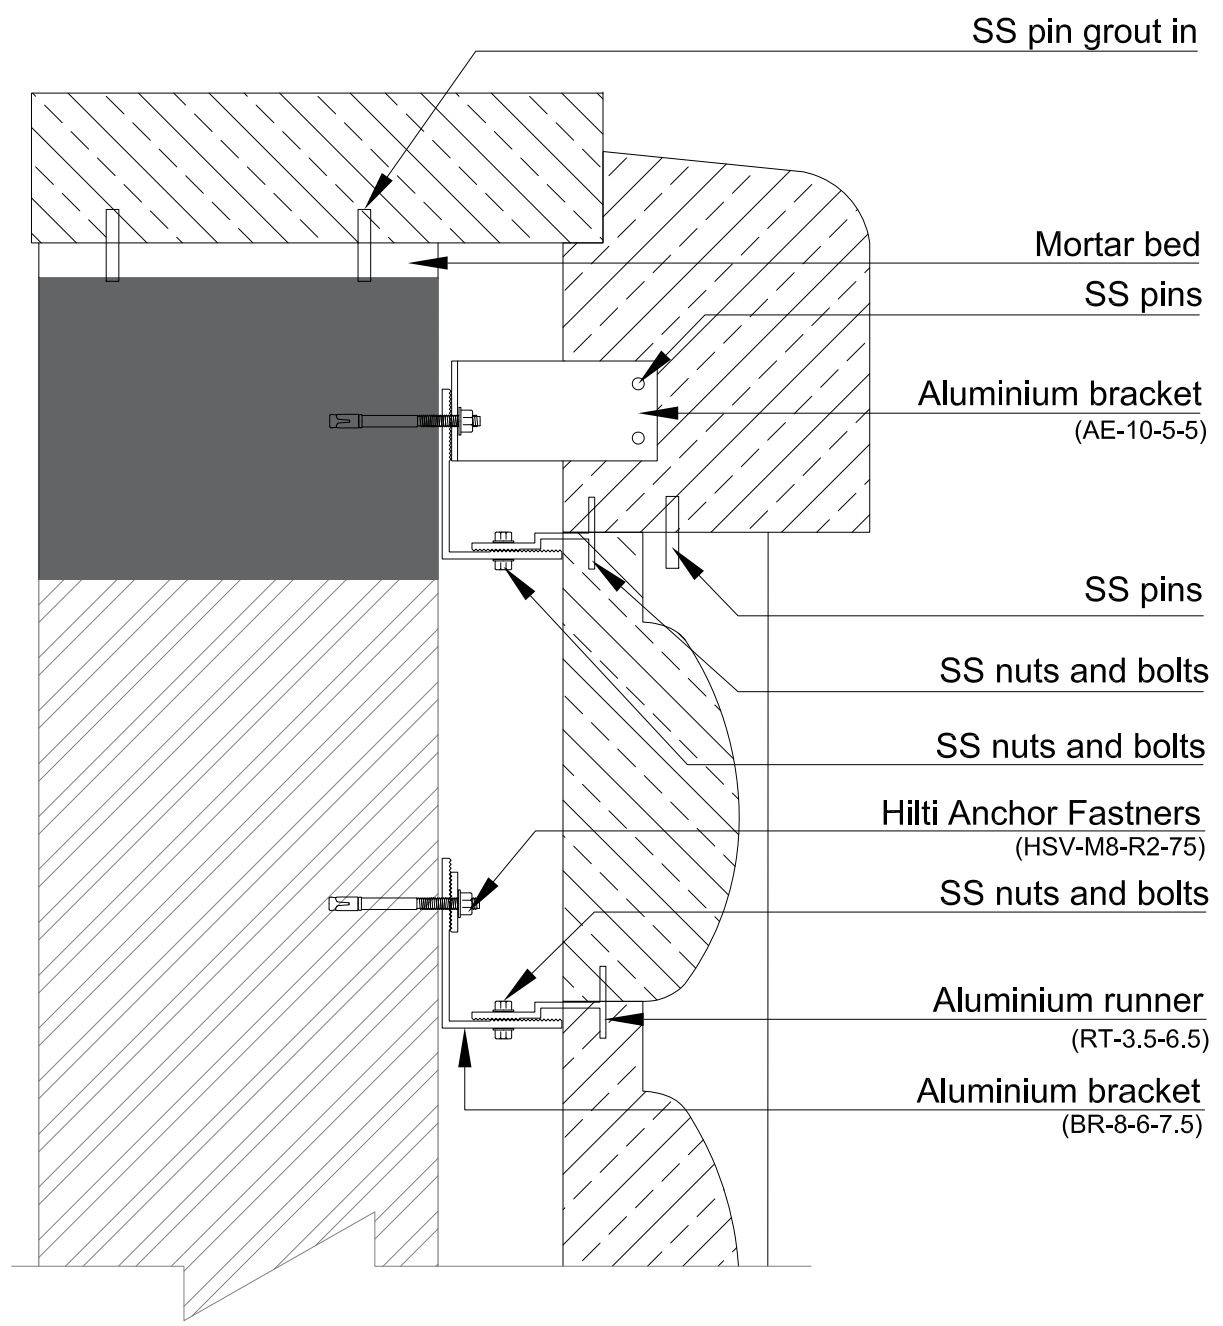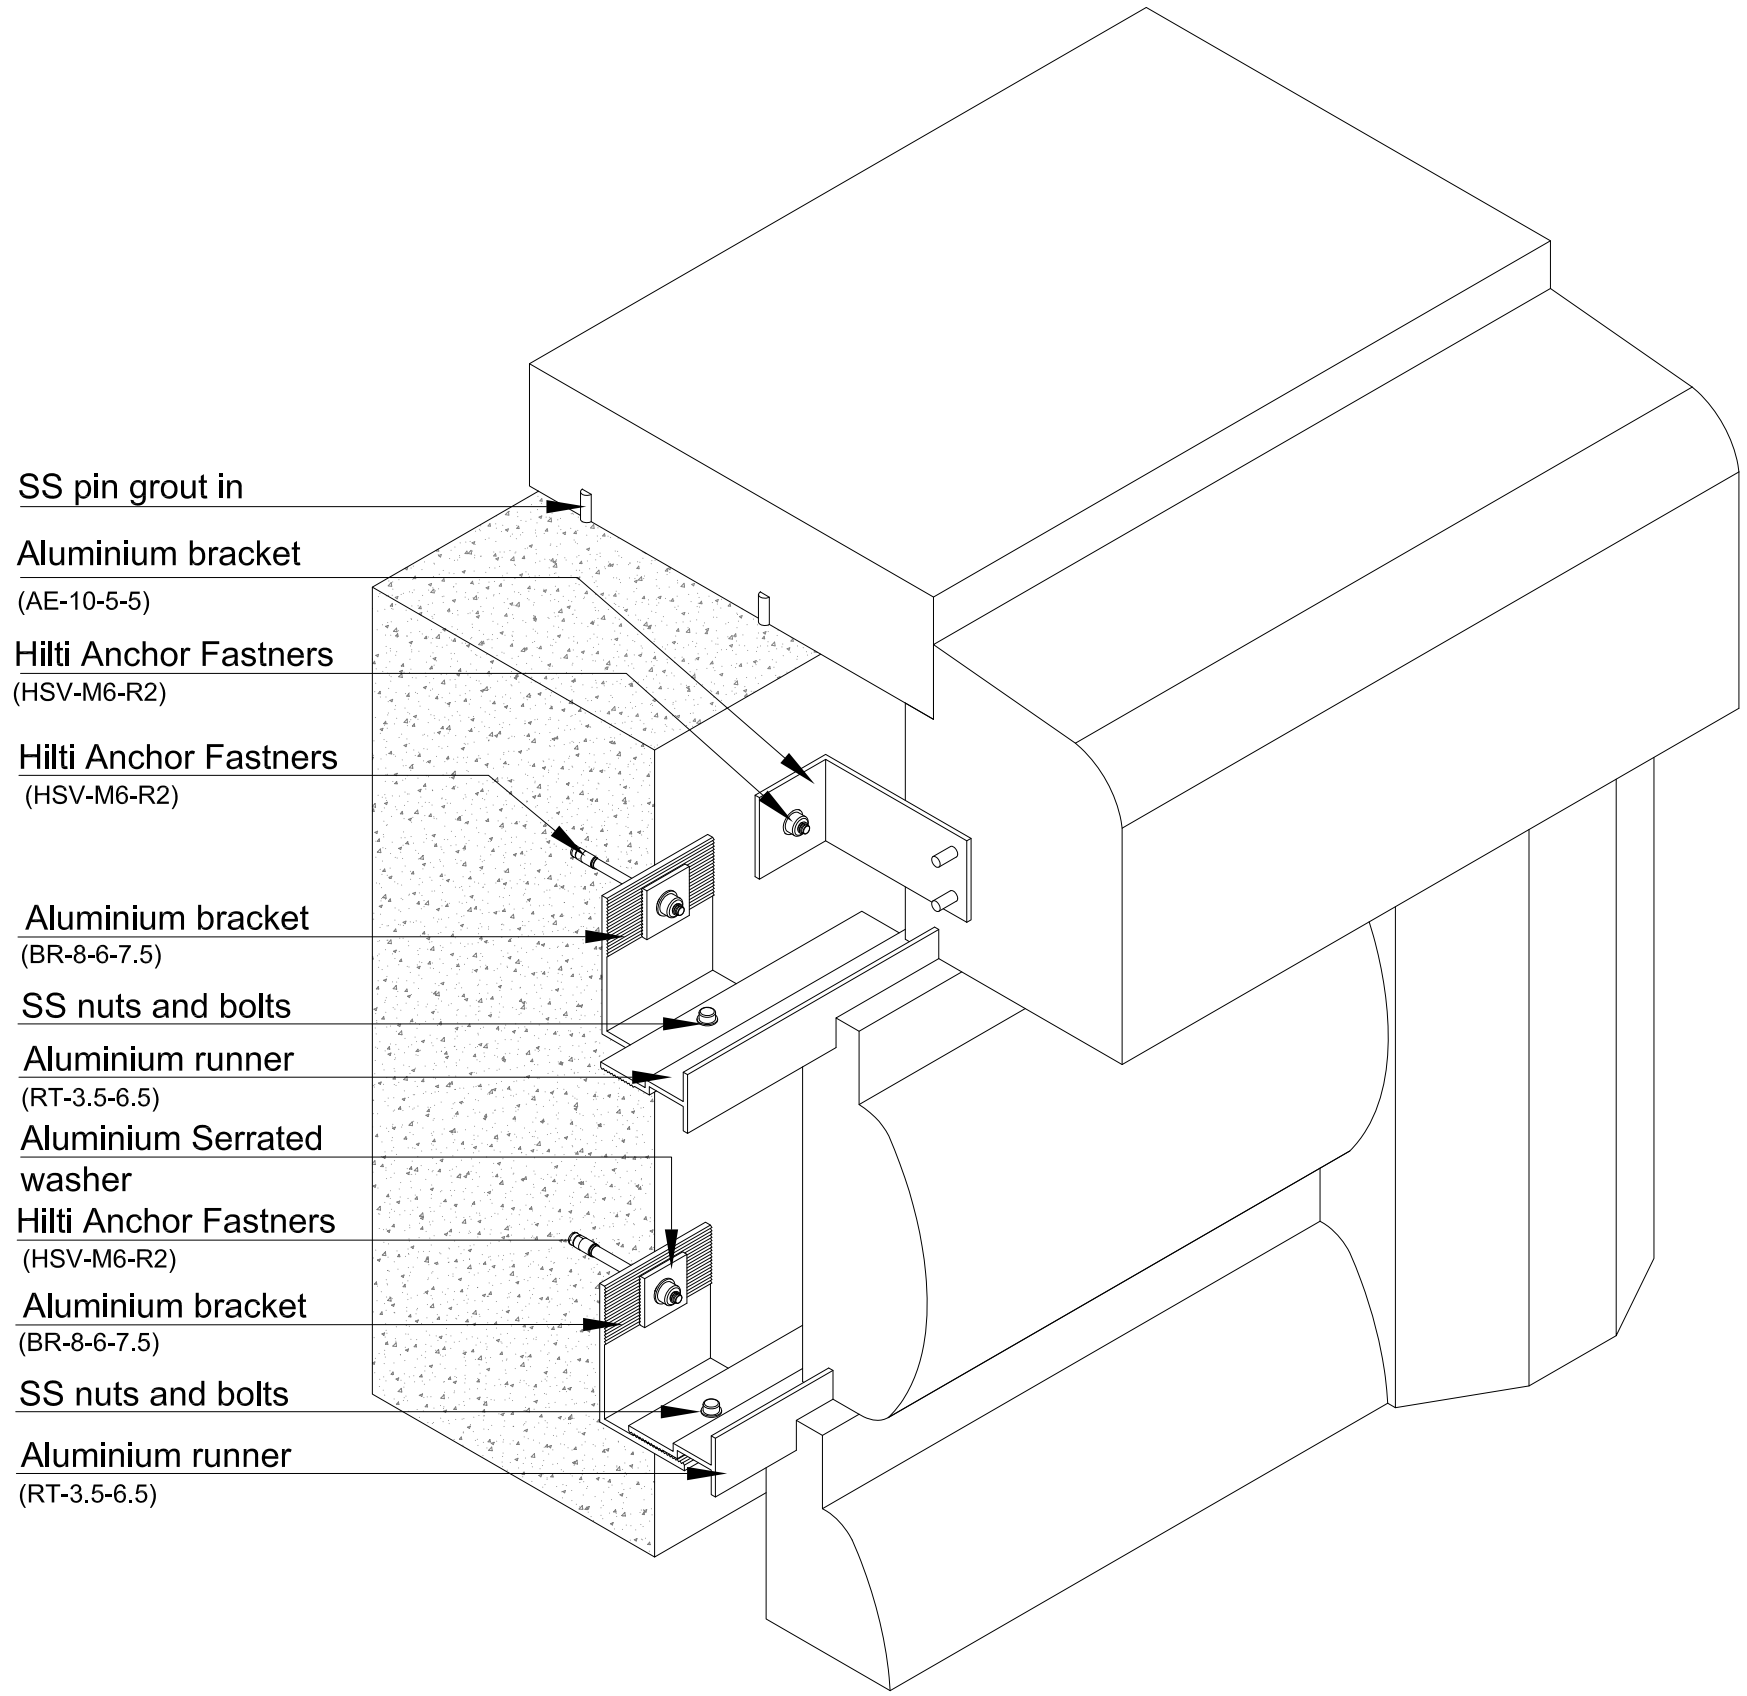

PROJECT

GMDBA MOCKUP DRAWING


DRAWING No. :- G MDBA-AUM-MU-007

DRAWING NAME :- STONE FIXING DETAIL

DATE:- 22-10-2020 SCALE :- NTS

DESIGN & BUILD


SHAPOORJI PALLONJI & CO . Ltd.

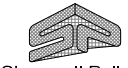 **ENGINEERING & CONSTRUCTION**
DESIGN & BUILD DIVISION
Contractor Building,1st Floor,Ramjibhai
Kamani Marg,Ballard Estate,Mum-400 038
T +91 22 6623 3500 F +91 22 6623 3533


DRAWN BY

AUM ENTERPRISES
e-mail : mail@aumenterprises.net



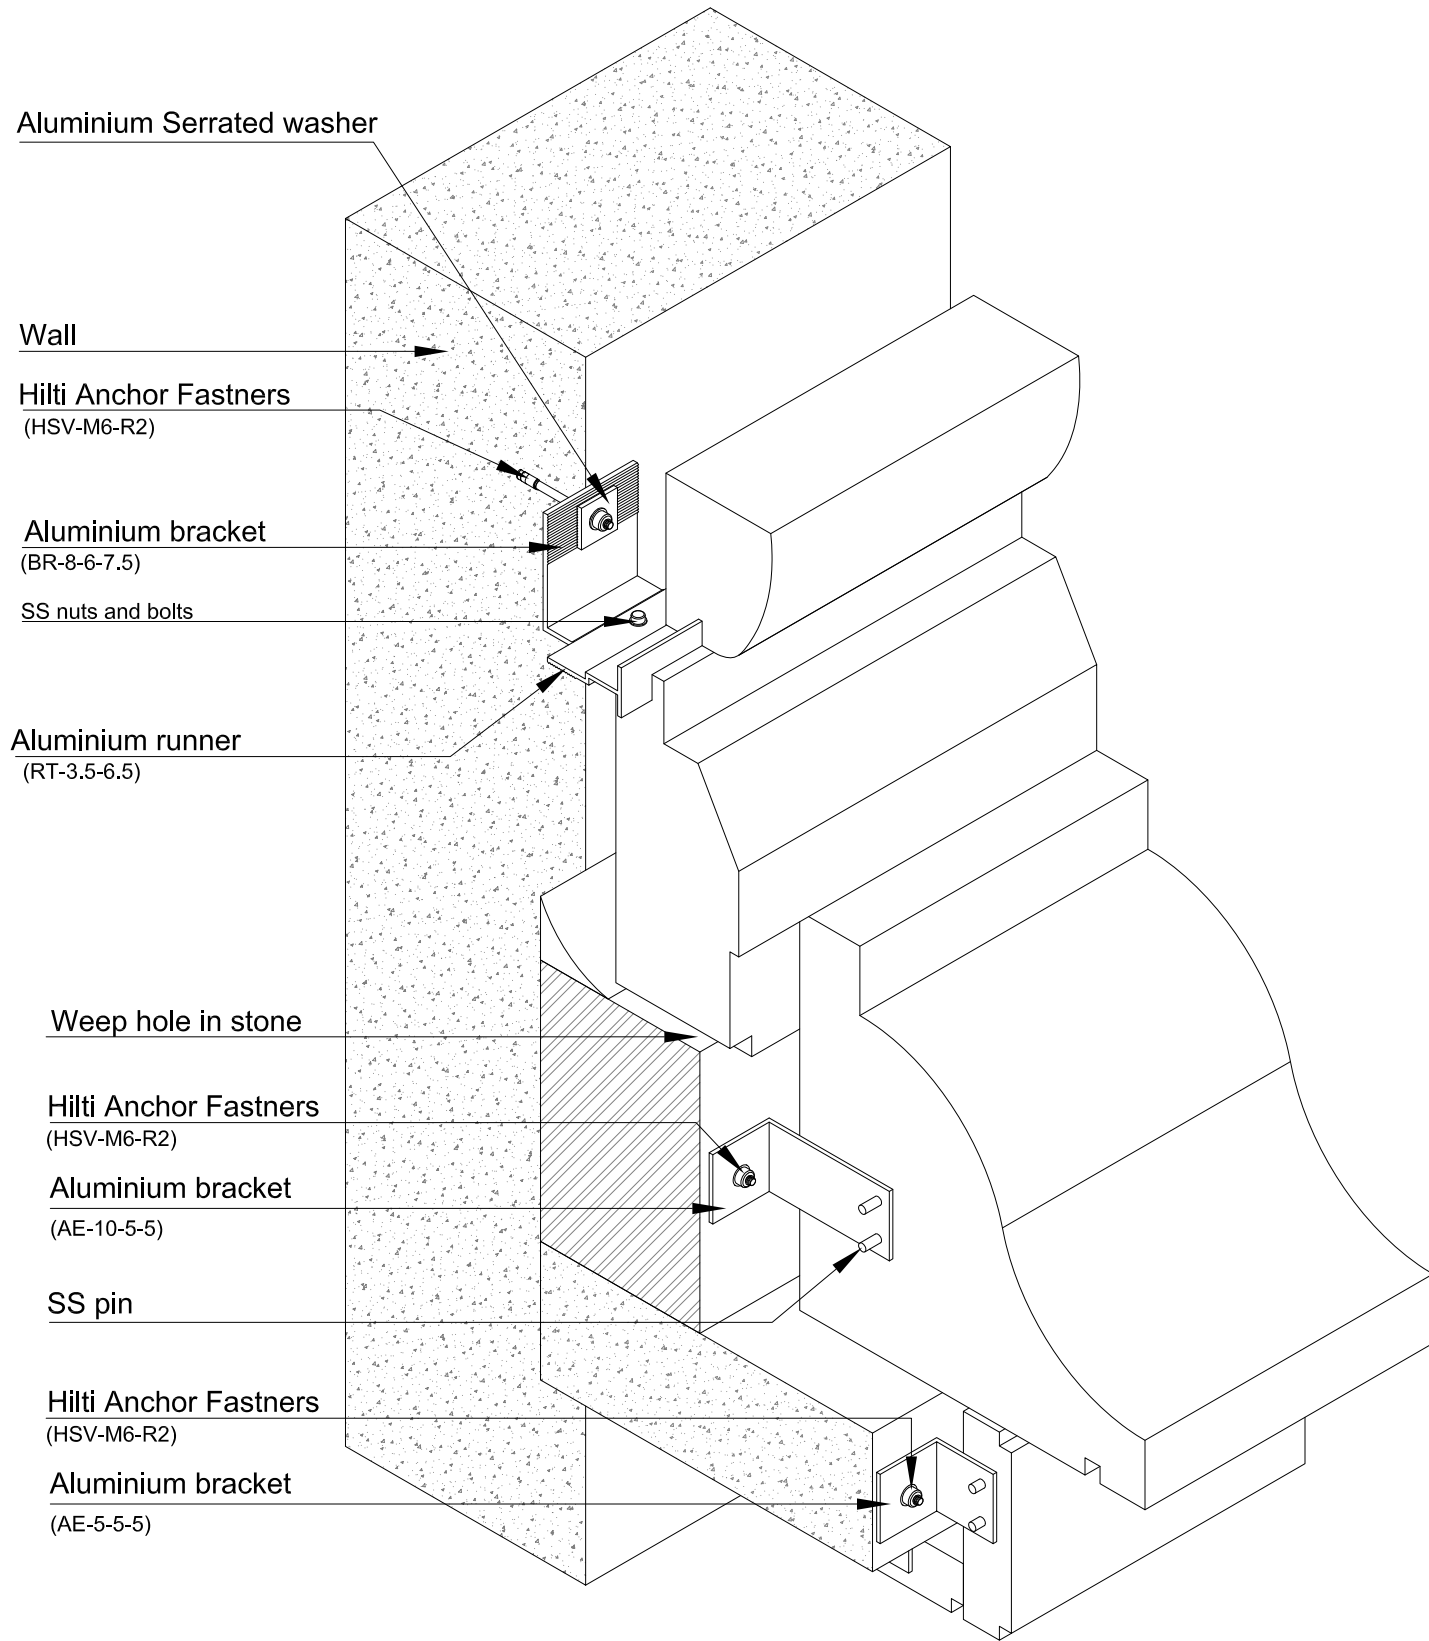

ISOMETRIC VIEW

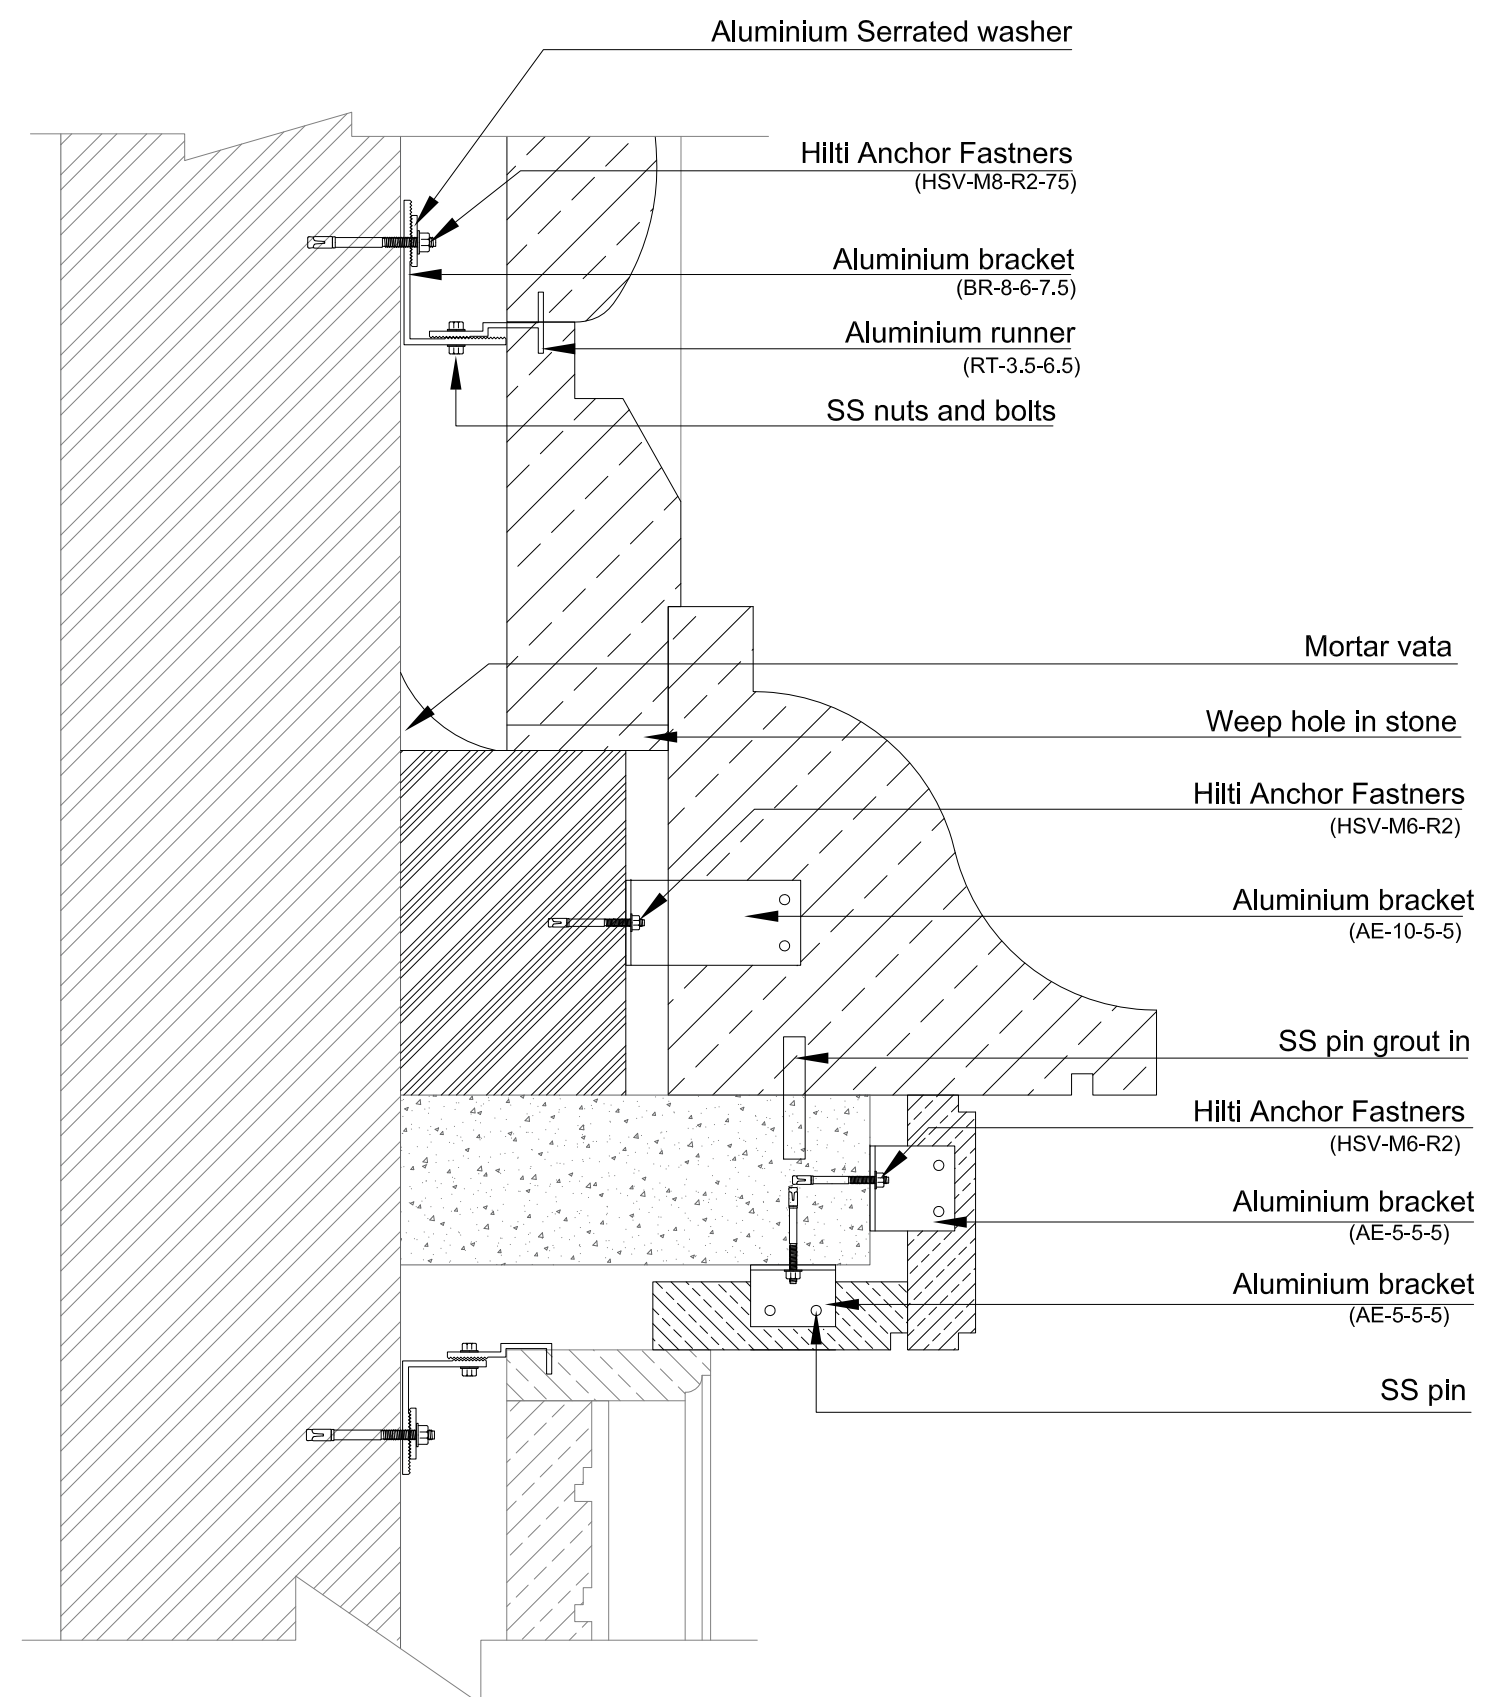

TYPICAL SECTION

PROJECT

GMDBA MOCKUP DRAWING


DRAWING No. :- GMDBA-AUM-MU-008

DRAWING NAME :- STONE FIXING DETAIL

DATE:- 22-10-2020 SCALE :- NTS

DESIGN & BUILD

SHAPOORJI PALLONJI & CO . Ltd.

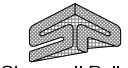
 **ENGINEERING & CONSTRUCTION**

DESIGN & BUILD DIVISION
Contractor Building, 1st Floor, Ramjibhai
Kamani Marg, Ballard Estate, Mum-400 038
T +91 22 6623 3500 F +91 22 6623 3533


DRAWN BY

AUM ENTERPRISES
e-mail : mail@aumenterprises.net



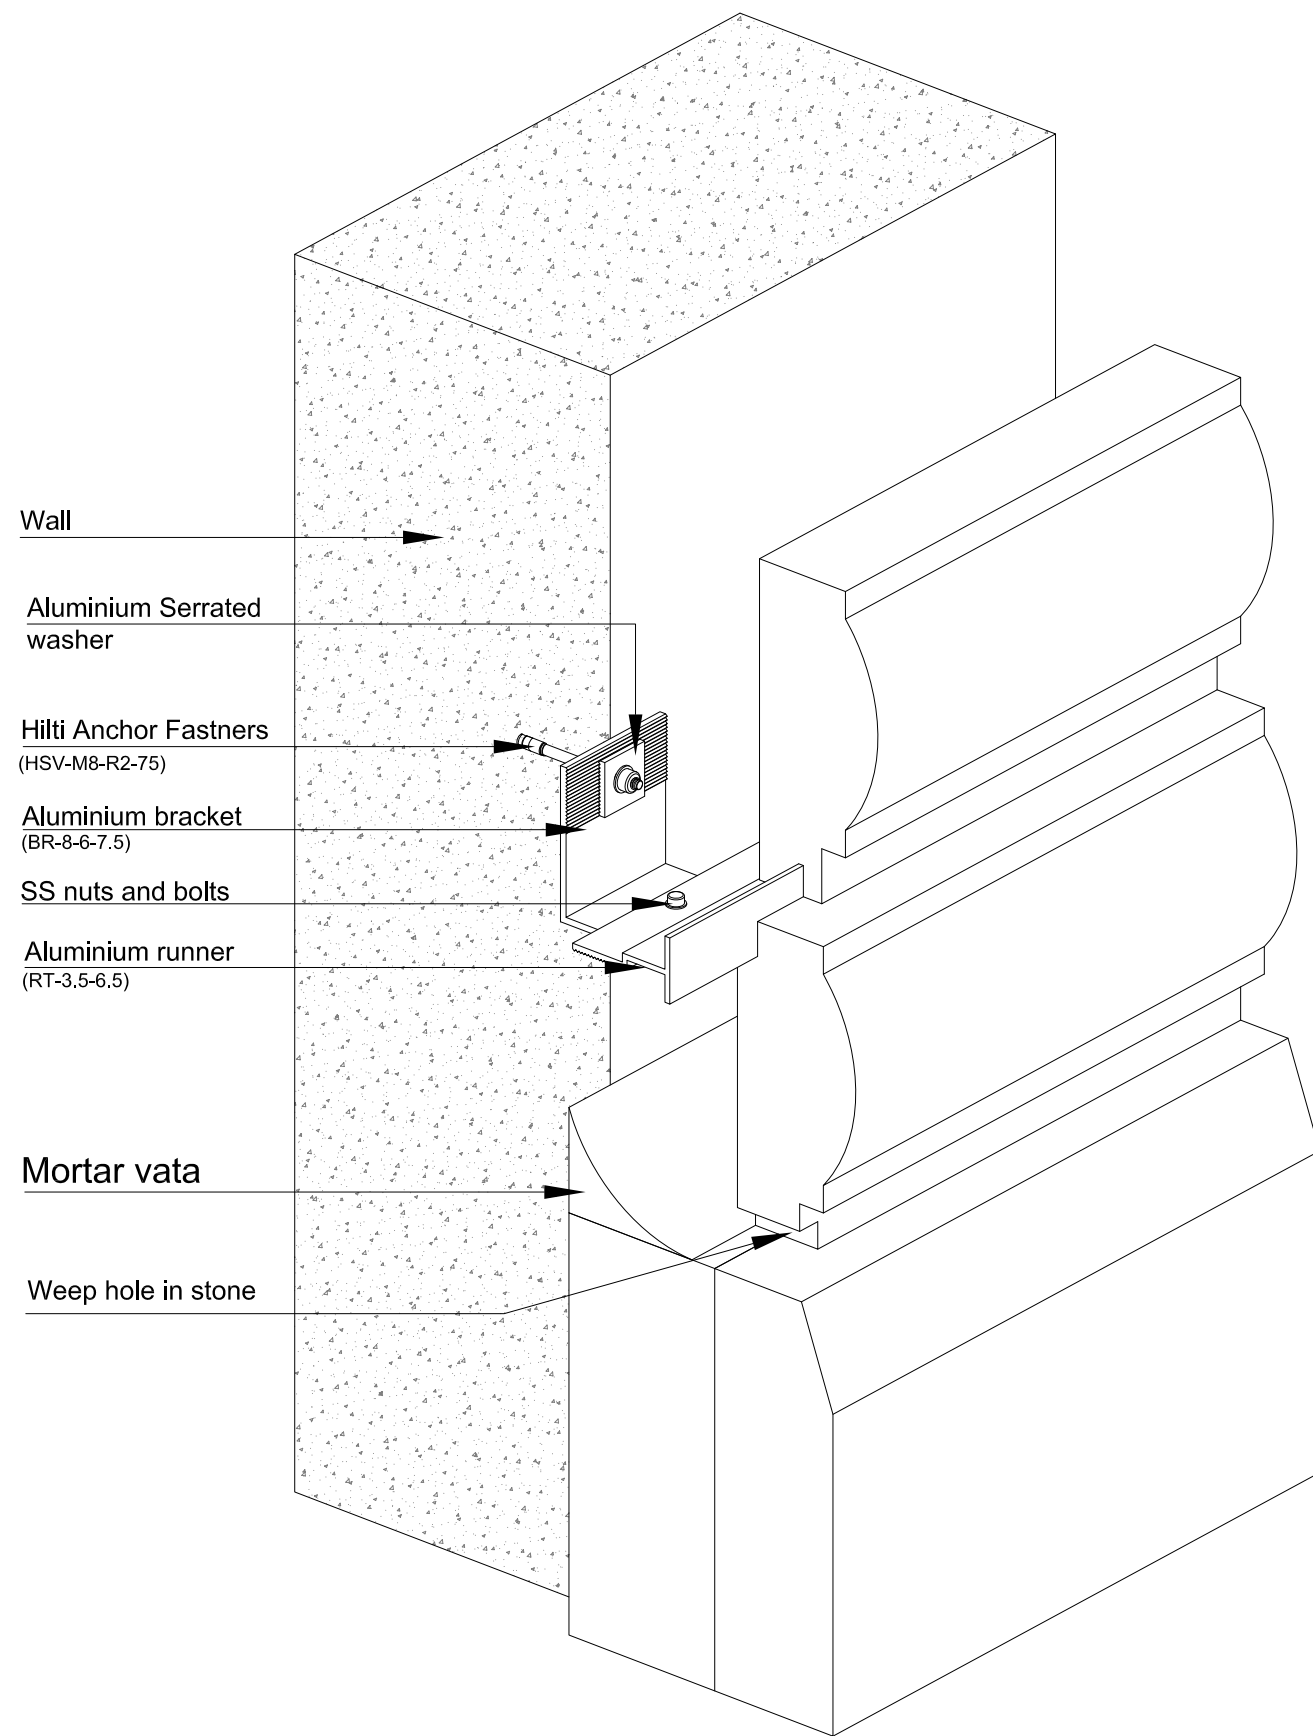

ISOMETRIC VIEW

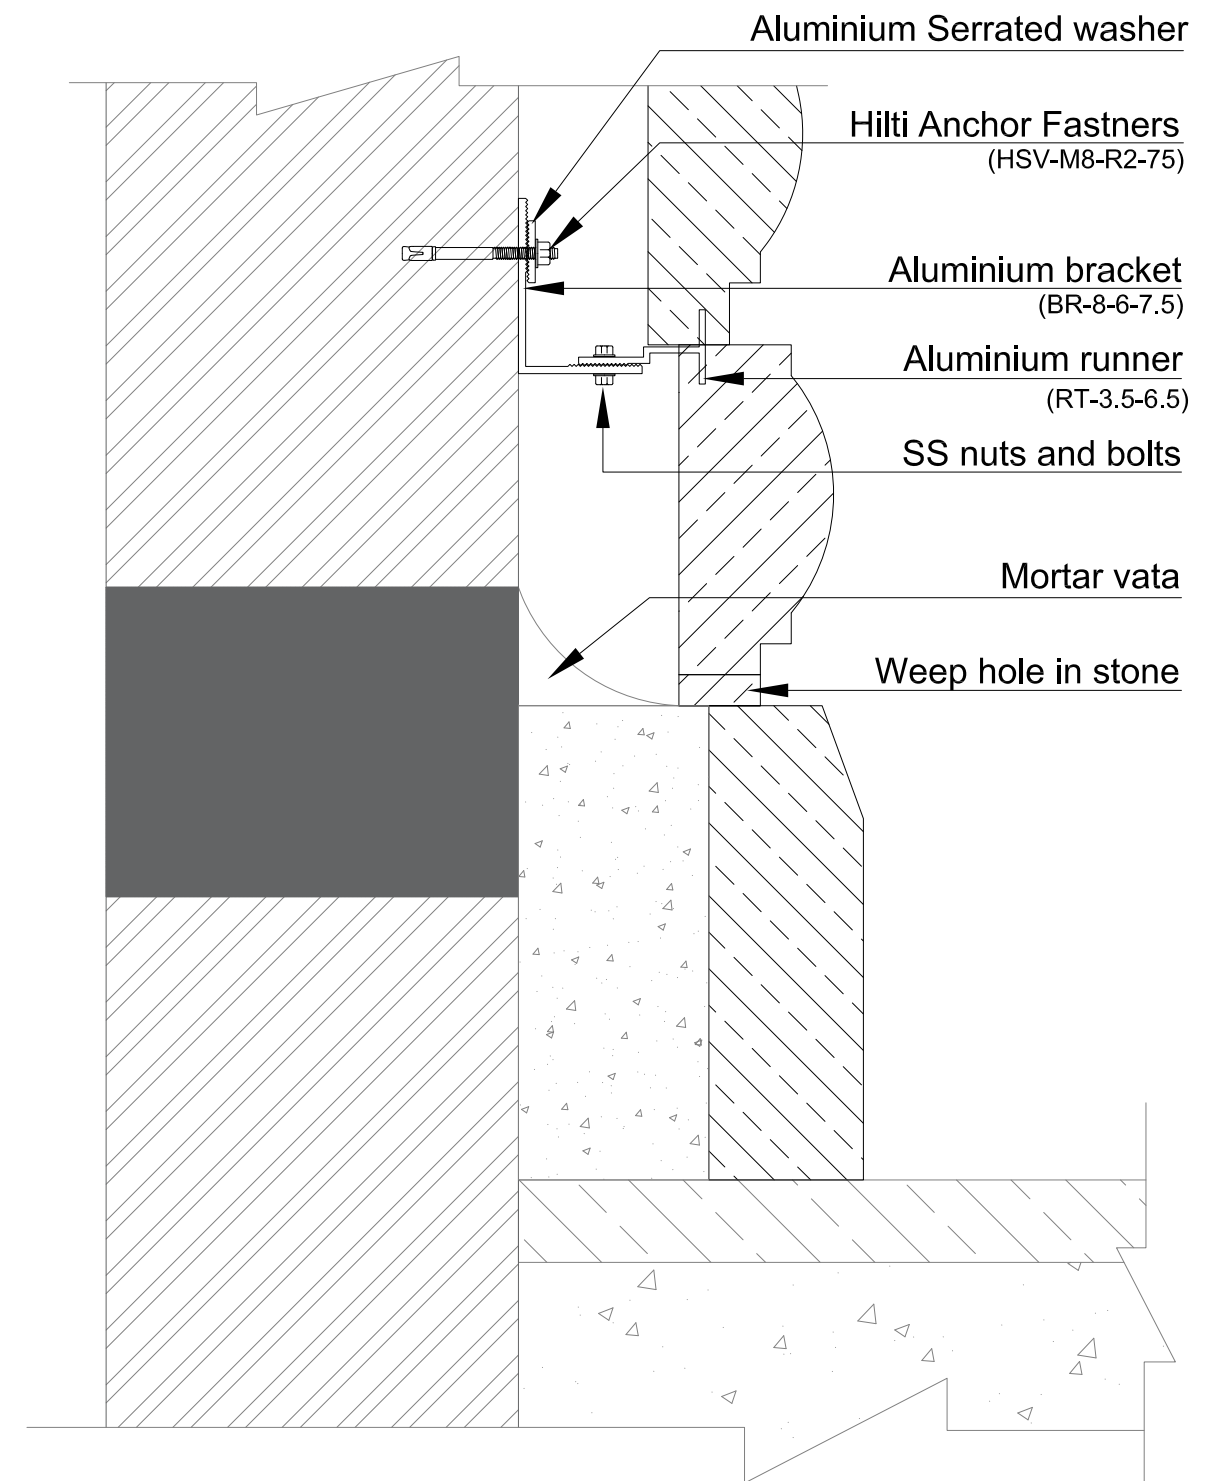

TYPICAL SECTION

PROJECT

GMDBA MOCKUP DRAWING

DRAWING No. :- G MDBA-AUM-MU-009

DRAWING NAME :- STONE FIXING DETAIL

DATE:- 22-10-2020

SCALE :- NTS

DESIGN & BUILD

SHAPOORJI PALLONJI & CO . Ltd.



ENGINEERING & CONSTRUCTION
DESIGN & BUILD DIVISION
Contractor Building, 1st Floor, Ramjibhai
Kamani Marg, Ballard Estate, Mum-400 038
T +91 22 6623 3500 F +91 22 6623 3533


DRAWN BY

AUM ENTERPRISES
e-mail : mail@aumenterprises.net




Aluminium bracket

BR-8-6-7.5
Alloy 6061-T6

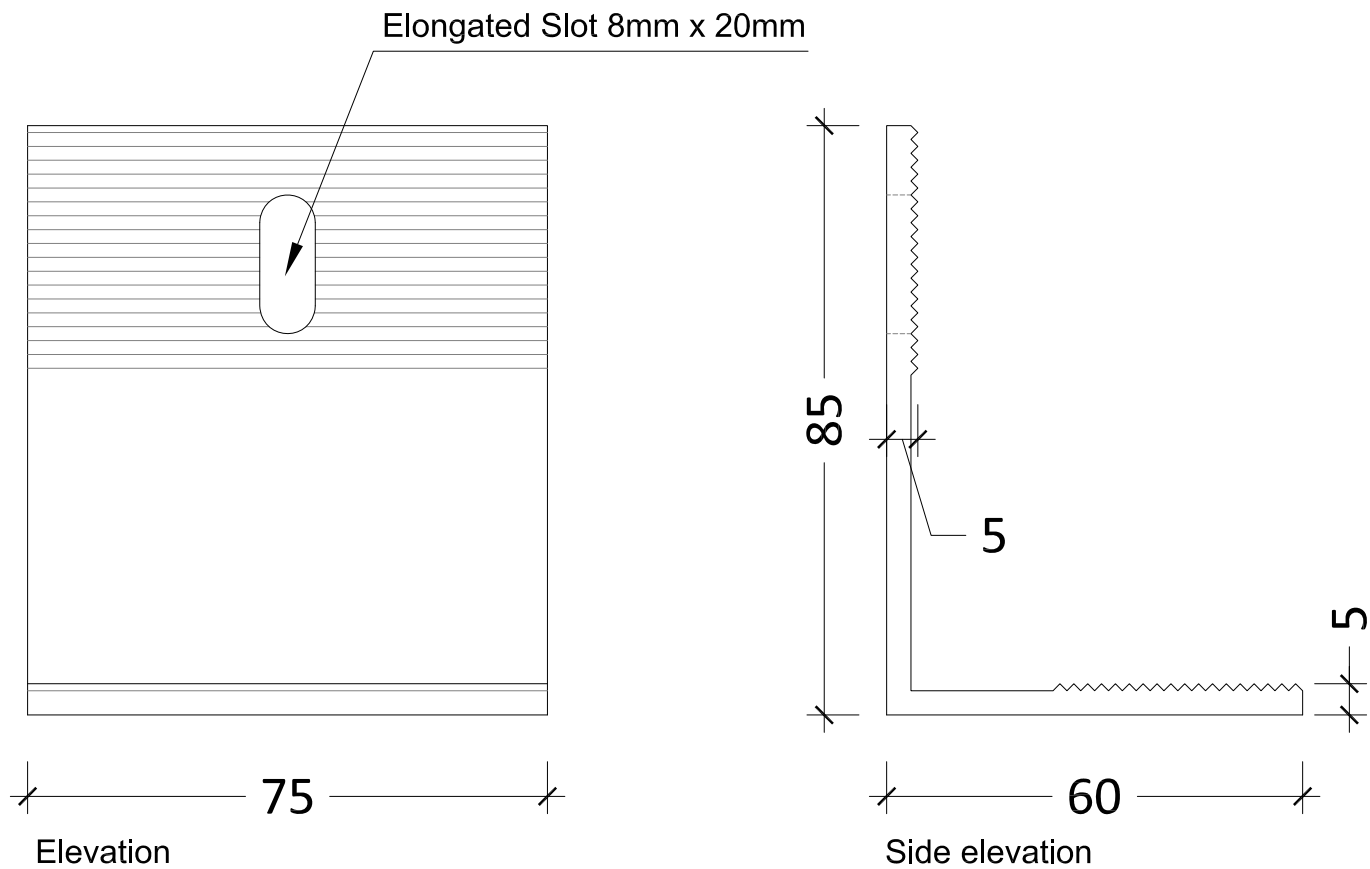


Aluminium runner

AE-10-5-5
Alloy 6063-T6

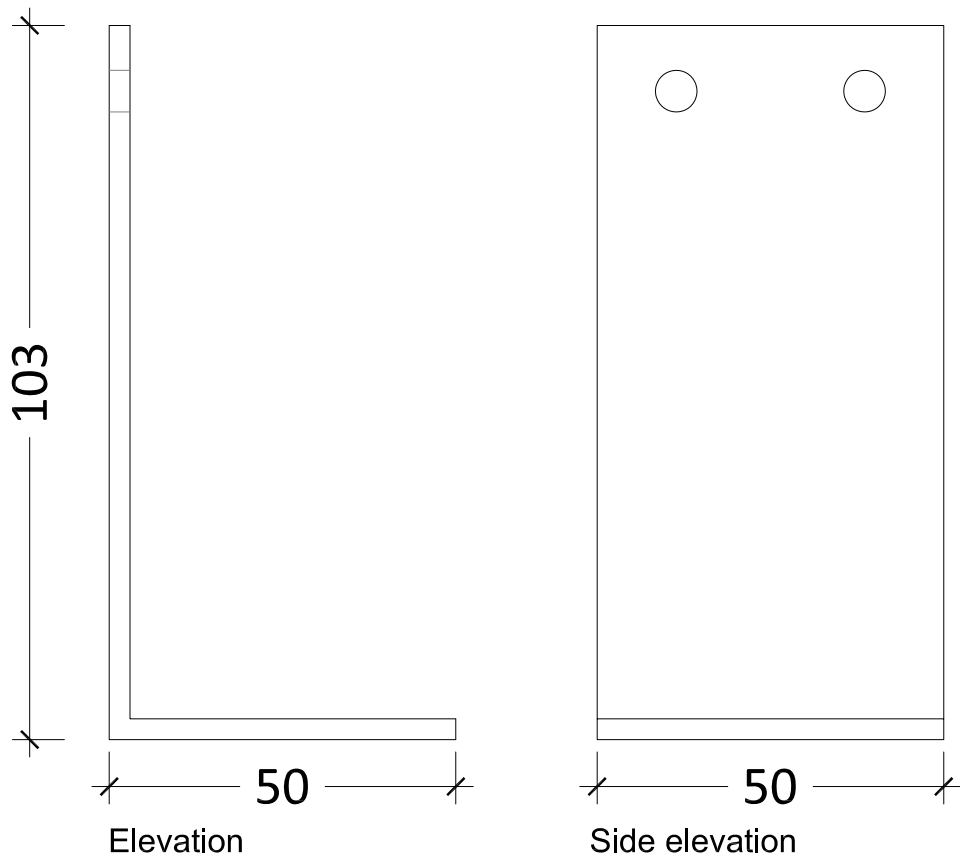


Aluminium runner

AE-5-5-5
Alloy 6063-T6

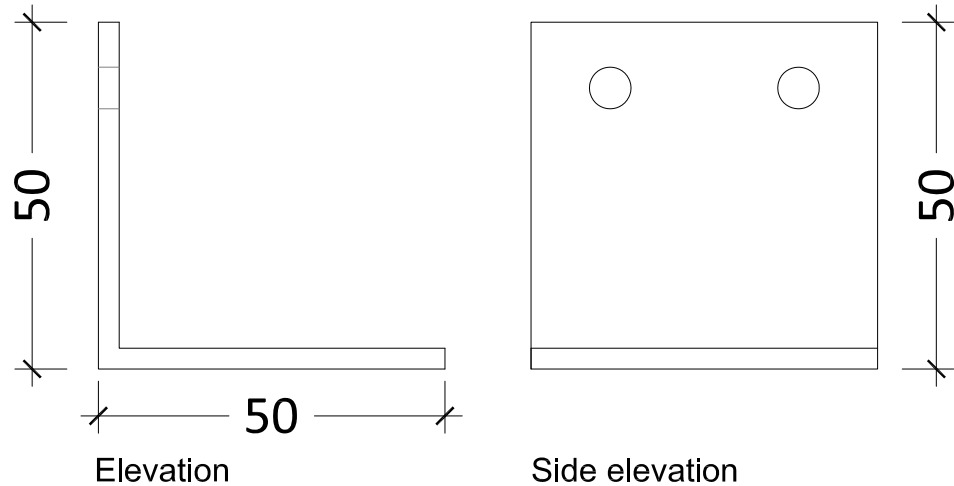


Aluminium runner

RT-3.5-6.5
Alloy 6063-T6

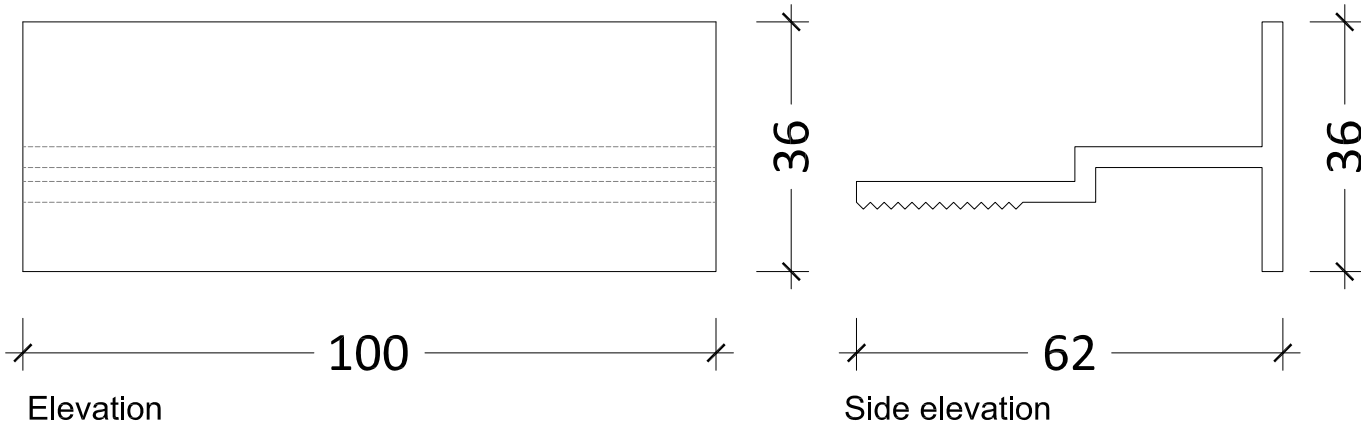

Aluminium Serrated washer

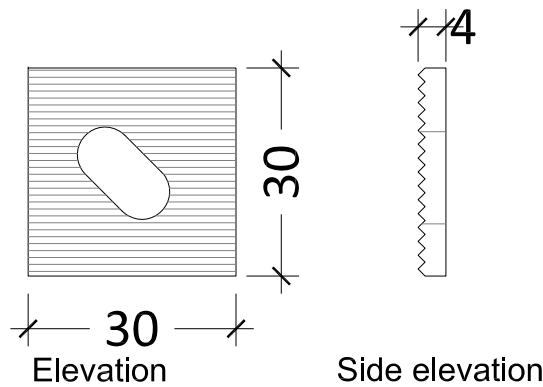

PROJECT

GMDBA MOCKUP DRAWING

DRAWING No. :- G MDBA-AUM-MU-010

DRAWING NAME :- STONE FIXING DETAIL

DATE:- 22-10-2020

SCALE :- NTS

DESIGN & BUILD

SHAPOORJI PALLONJI & CO . Ltd.




ENGINEERING & CONSTRUCTION
DESIGN & BUILD DIVISION
Contractor Building,1st Floor,Ramjibhai
Kamani Marg,Ballard Estate,Mum-400 038
T+91 22 6623 3500 F +91 22 6623 3533

DRAWN BY


AUM ENTERPRISES
e-mail : mail@aumenterprises.net




Hilti Anchor Fastners
HSV-M8-R2-75

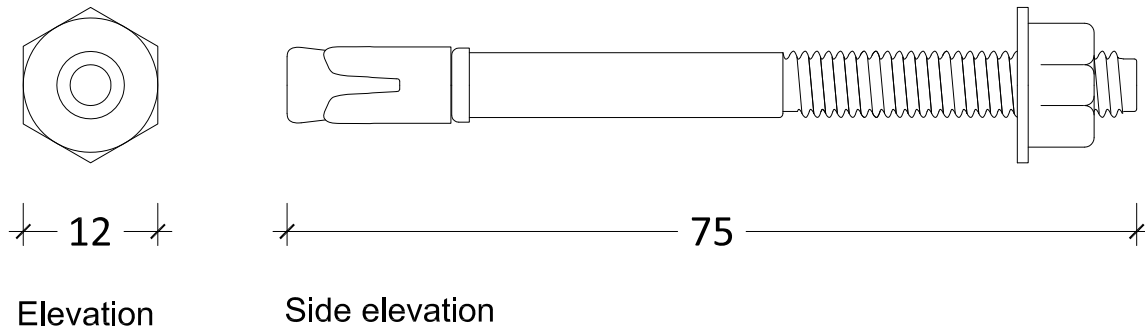


Hilti Anchor Fastners
HPS-R2x50

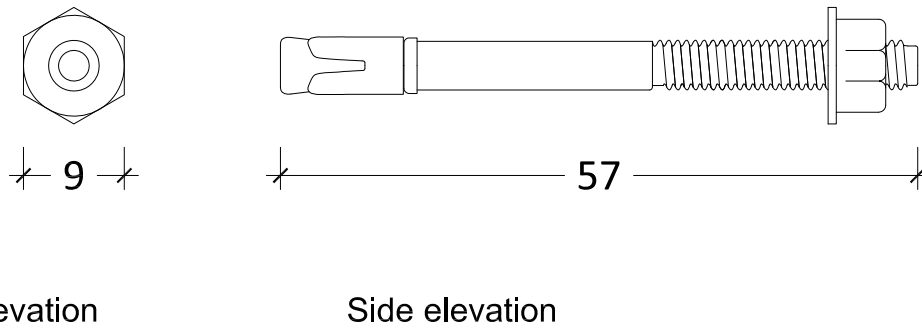


SS nuts and bolts

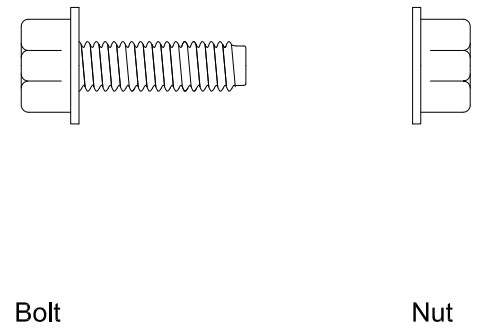

Center thread SS 304 Pins
PN-6-45
Alloy 6061-T6

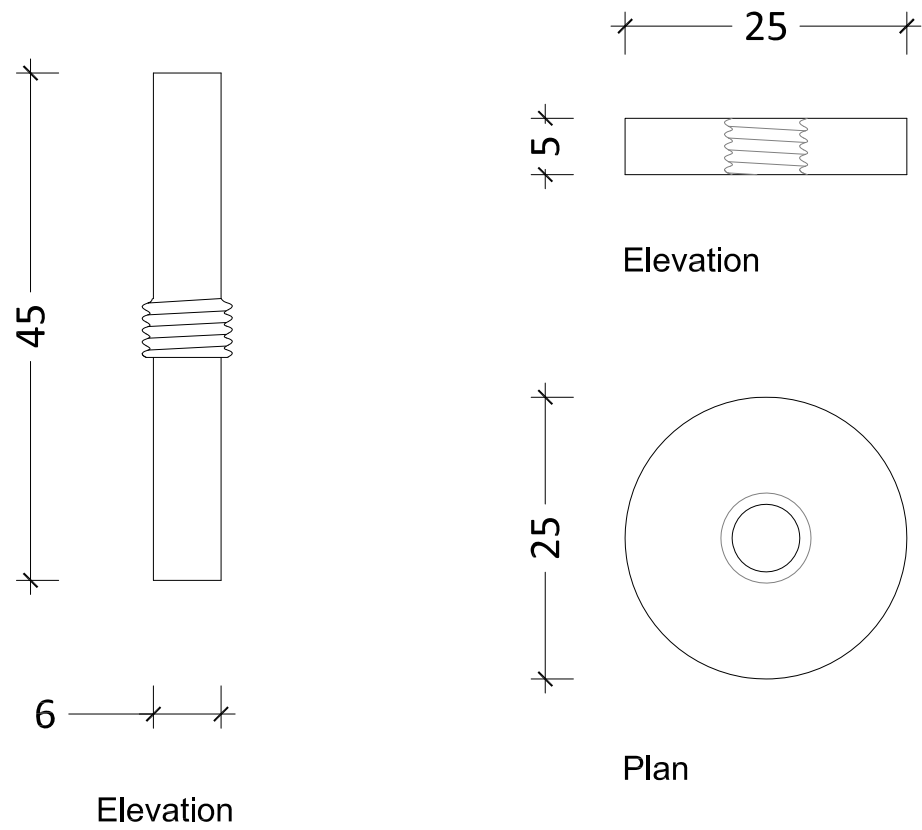

Center thread SS 304 Pins
PN-8-65
Alloy 6061-T6

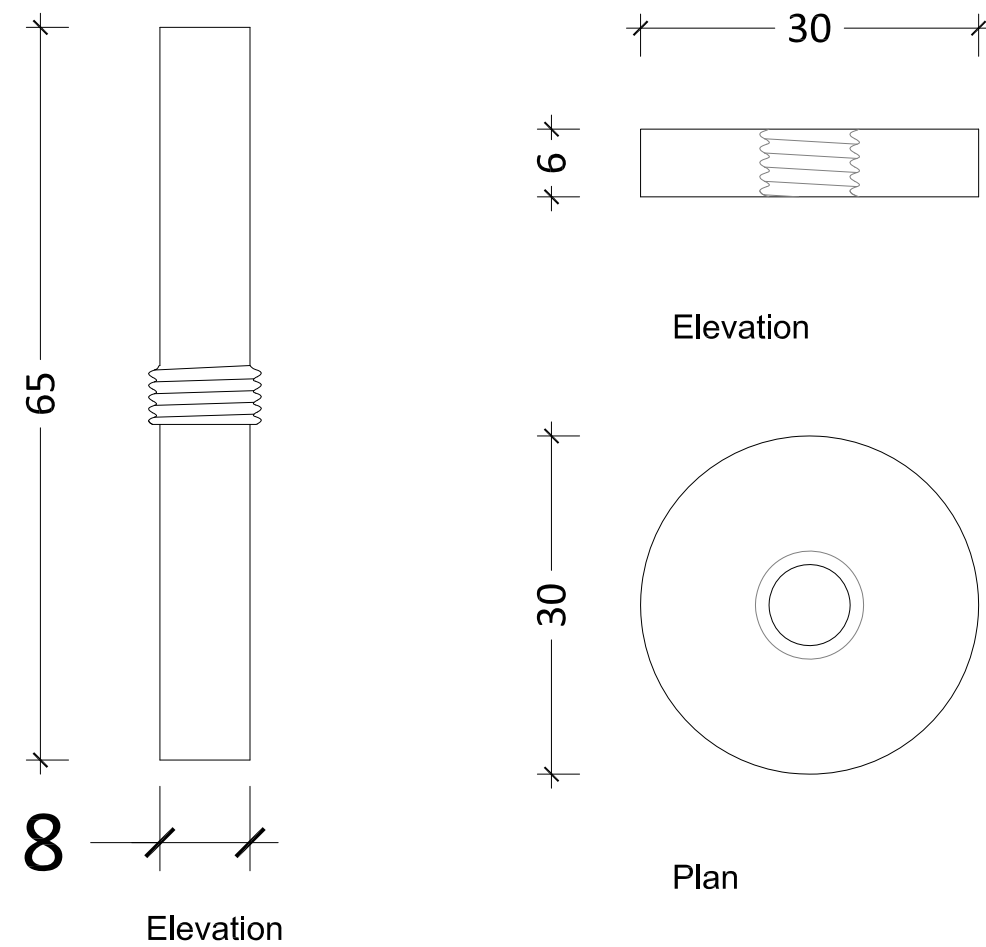

PROJECT
GMDBA MOCKUP DRAWING

DRAWING No. :- GMDBA-AUM-MU-011
DRAWING NAME :- STONE FIXING DETAIL
DATE:- 22-10-2020 SCALE :- NTS

DESIGN & BUILD
SHAPOORJI PALLONJI & CO . Ltd.

ENGINEERING & CONSTRUCTION
DESIGN & BUILD DIVISION
Contractor Building, 1st Floor, Ramjibhai
Kamani Marg, Ballard Estate, Mum-400 038
T +91 22 6623 3500 F +91 22 6623 3533

DRAWN BY
AUM ENTERPRISES
e-mail : mail@aumenterprises.net